


Site Plan

NTS @ A3

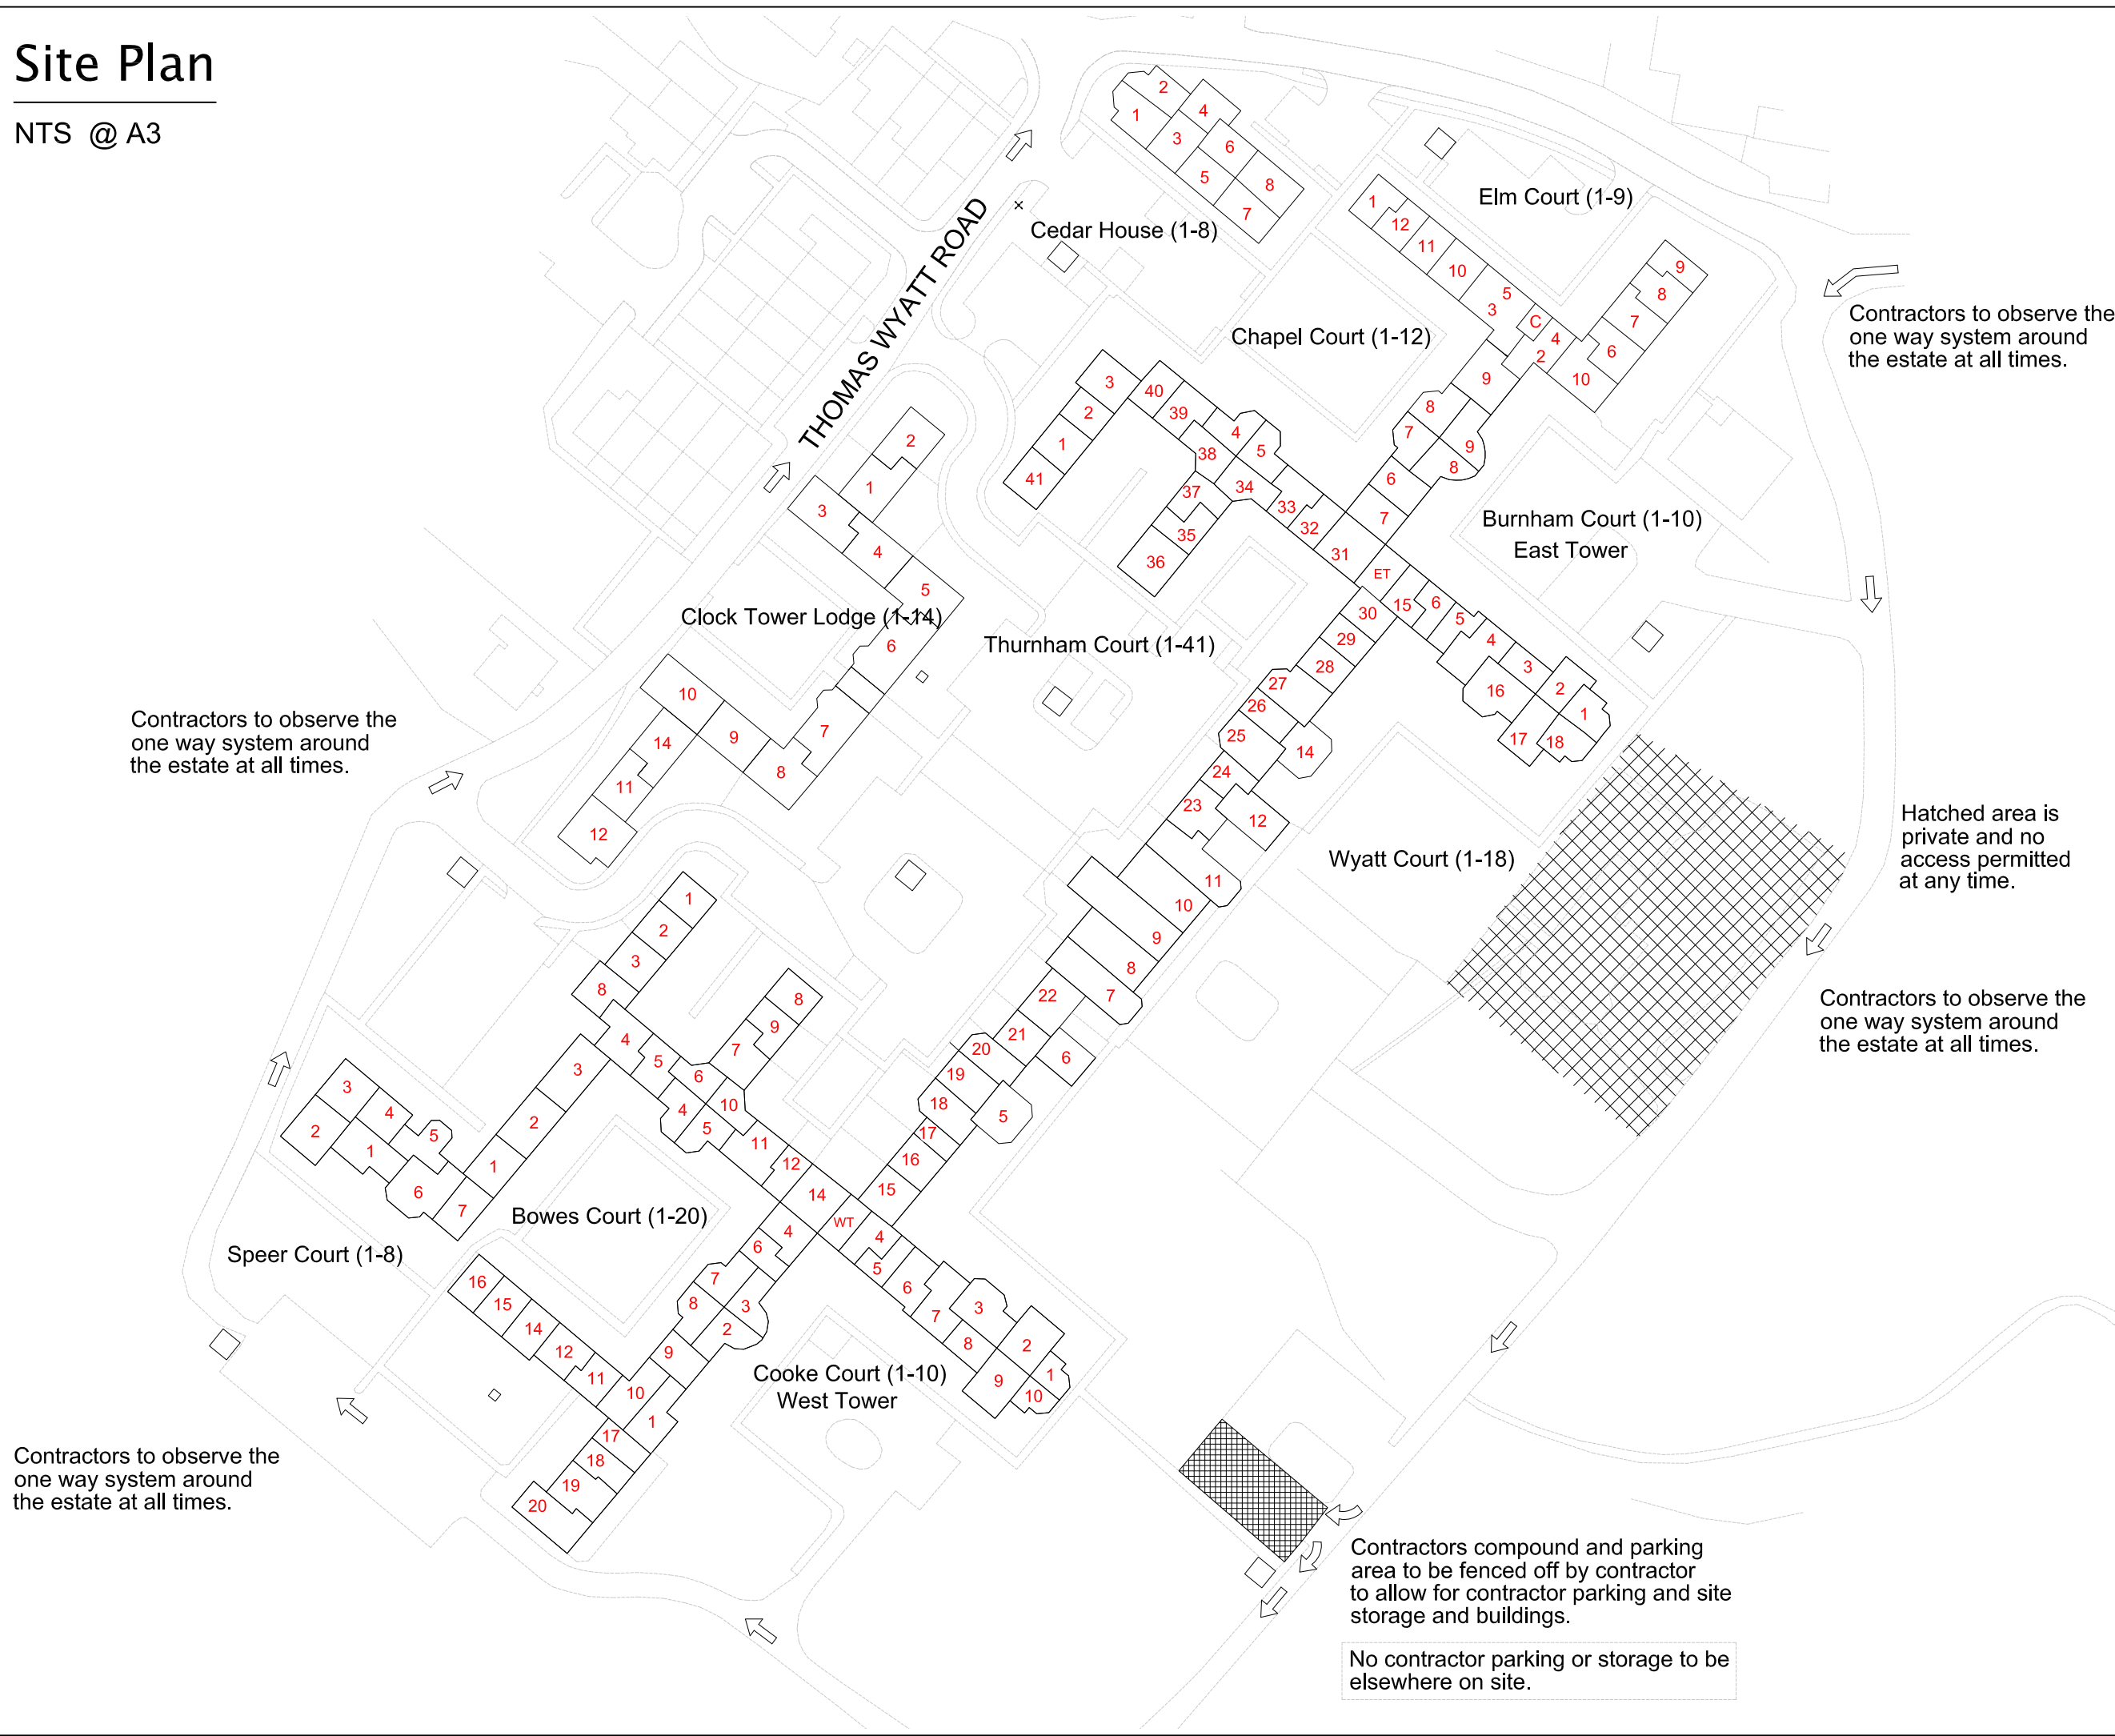

Contractors to observe the one way system around the estate at all times.

Contractors to observe the one way system around the estate at all times.

Hatched area is private and no access permitted at any time.

Contractors to observe the one way system around the estate at all times.

Contractors to observe the one way system around the estate at all times.

Contractors compound and parking area to be fenced off by contractor to allow for contractor parking and site storage and buildings.

No contractor parking or storage to be elsewhere on site.

- NOTES
1. No dimensions are to be scaled from this drawing except for planning purposes.
 2. All dimensions are in millimeters unless stated otherwise.
 3. All dimensions must be checked onsite by the Contractor prior to the commencement of any fabrication or building works. At the time of producing this drawing, access was limited therefore Savills (UK) Limited may need to revert dimensions which we were unobtainable due to UK lockdown.
 4. This drawing is copyright protected and remains the property of Savills (UK) Limited. It may not be copied or disclosed to any third party for any purpose except as authorised in writing by Savills (UK) Limited.
 5. Any error or omission is to be reported to Savills (UK) Limited. If in doubt ask. This drawing is to be read in conjunction with all the relevant Architects and/or specialist drawings or documents and any discrepancy or variation is to be notified to Savills (UK) Limited before any works commence.
 6. Site Location Plans are prepared from the Ordnance Survey Map with the sanction of the Controller of H.M. Stationery Office. Crown Copyright Reserved.

REVISION	DATE	VARIATION

SAVILLS (UK) LTD
 2 CHARLOTTE PLACE
 SOUTHAMPTON
 SO14 0TB
 TEL: +44 (0)23 8071 3900
 WWW.SAVILLS.COM

CLIENT NAME ASTER COMMUNITIES	
PROJECT NAME External Decorations Project	
ADDRESS DREWS PARK THOMAS WYATT ROAD SN10 5FE	PROJECT NUMBER 471304 DRAWING NUMBER 0001 DATE 10 December 2020 REVISION -
DRAWING TITLE SITE PLAN (Site access and contractors compound)	
CAD REFERENCE G:\Big Consult\CLIENTS\02 Estate Clients\Aster\Draws Park, Devises	
SCALE NTS @ A3	DRAWN BY AS
CHECKED BY NI	