



Key
D – Door
R – Render
r – Railings
S – Stone
W – Window

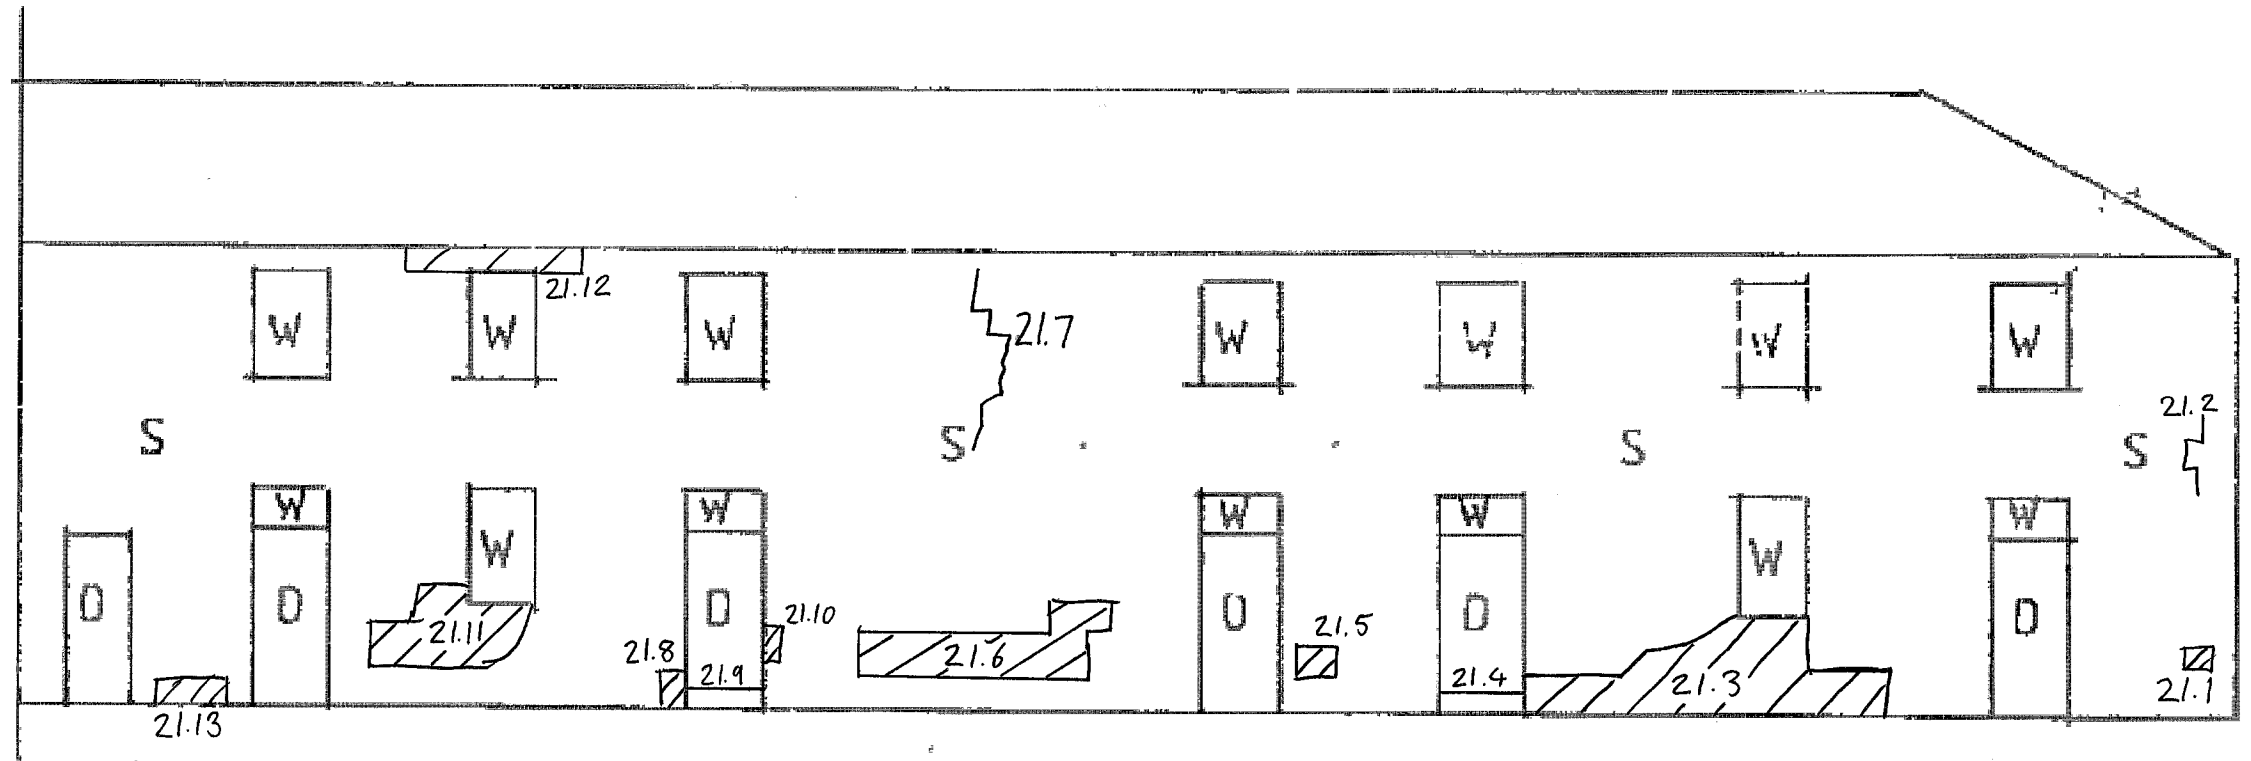

ELEVATION 21

(See layout plan for elevation reference.)


Key
 D – Door
 R – Render
 r – Railings
 S - Stone
 W - Window

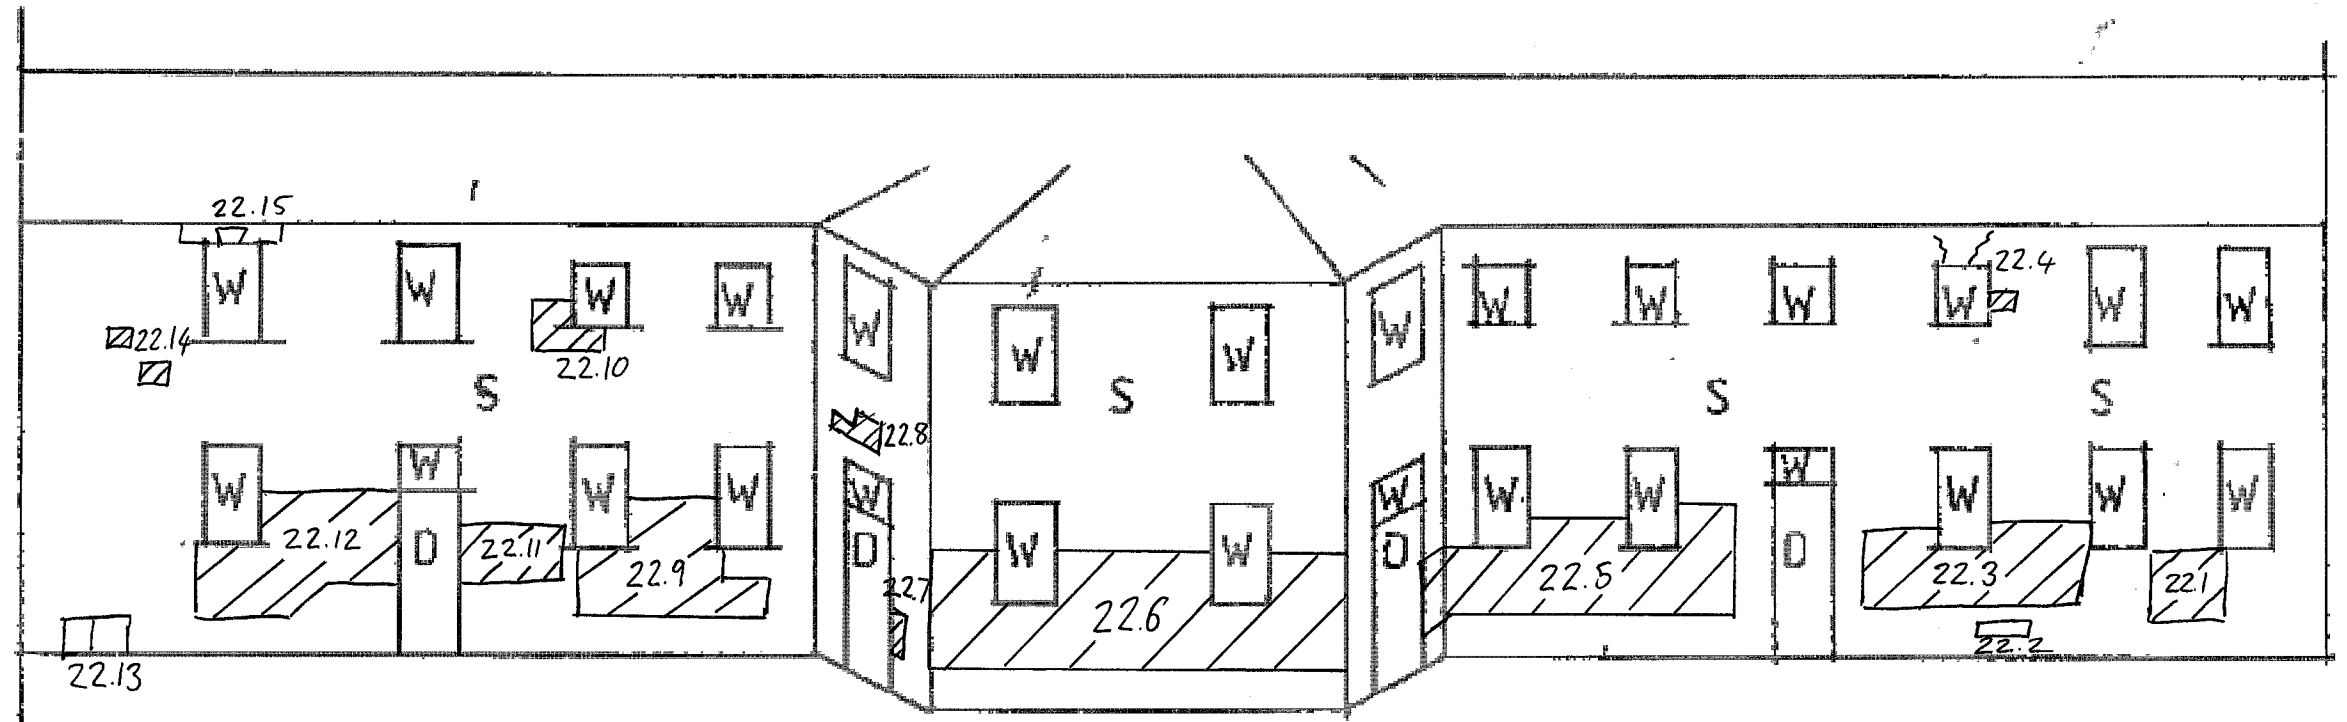

ELEVATION 22

(See layout plan for elevation reference.)

Key
 D – Door
 R – Render
 r – Railings
 S - Stone
 W - Window

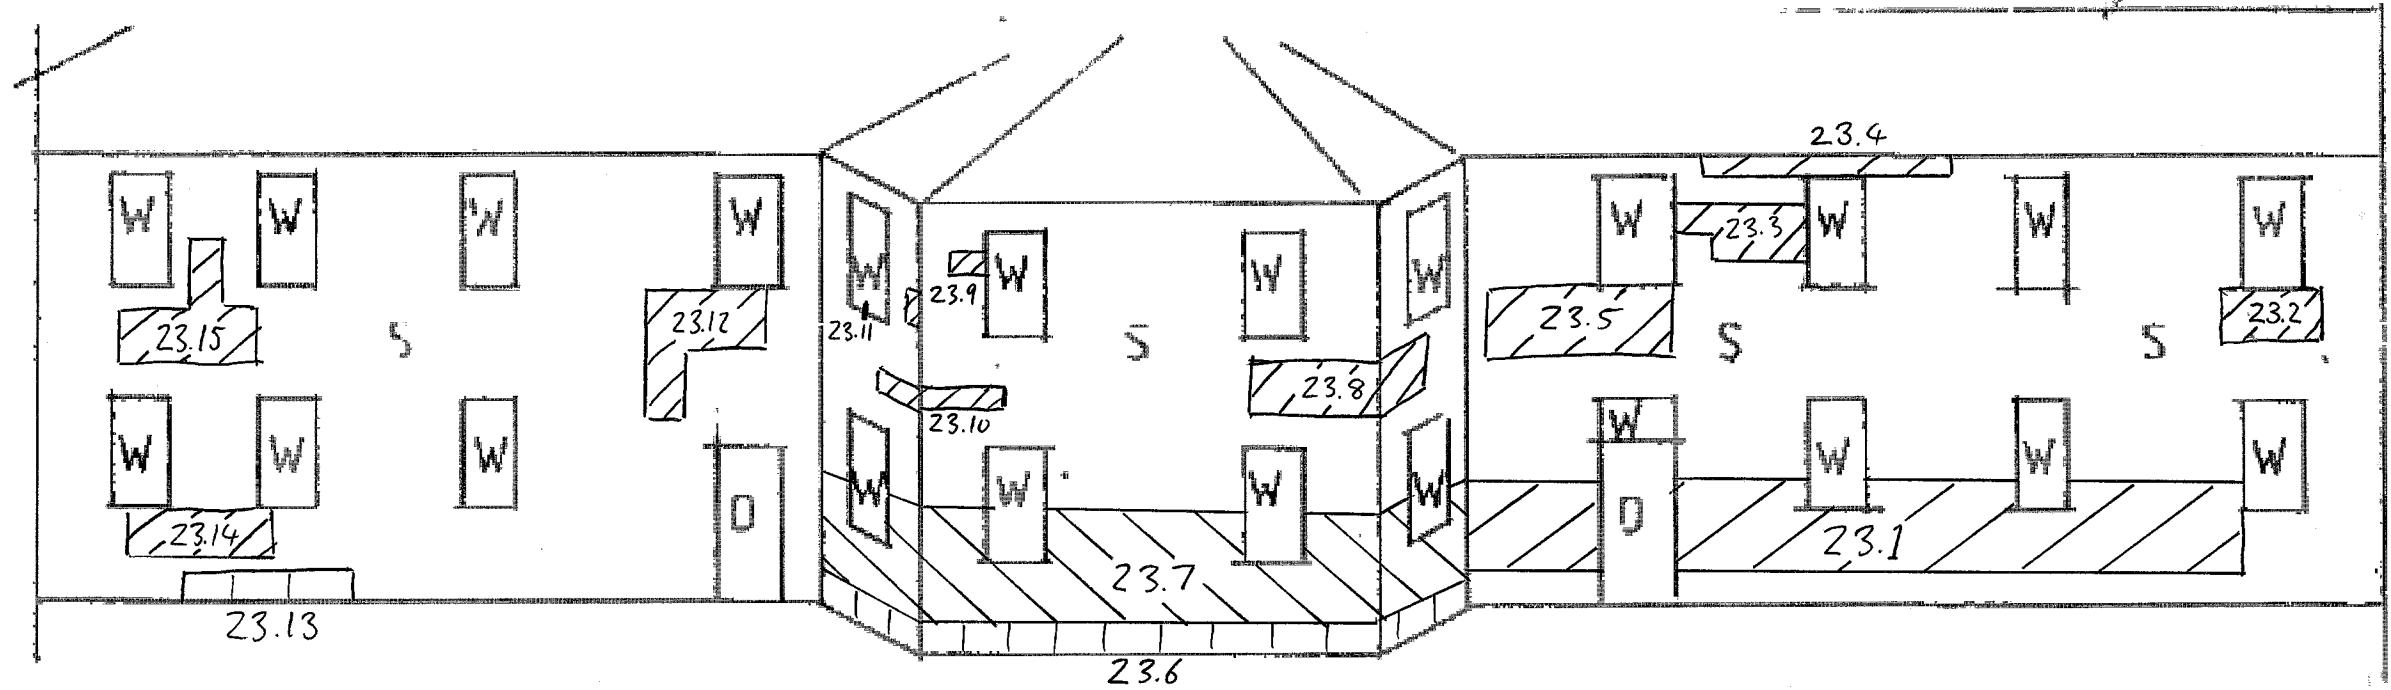

ELEVATION 23

(See layout plan for elevation reference.)

Key


D - Door

R - Render

r - Railings

S - Stone


W - Window

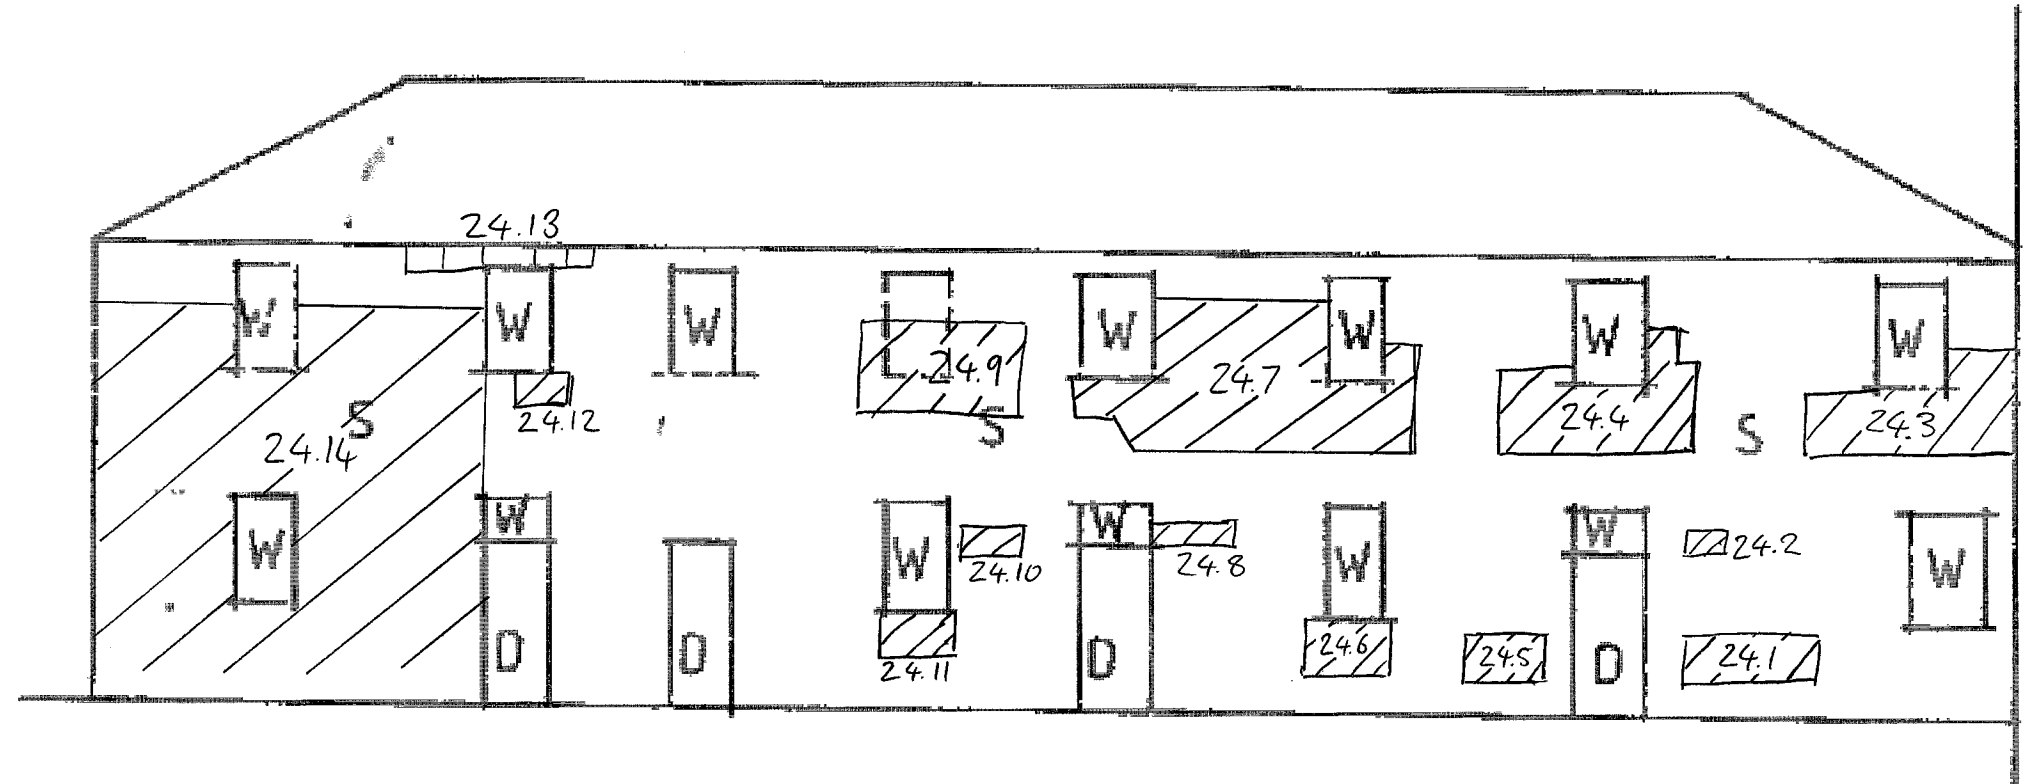

ELEVATION 24

(See layout plan for elevation reference.)


Key
 D - Door
 R - Render
 r - Railings
 S - Stone
 W - Window

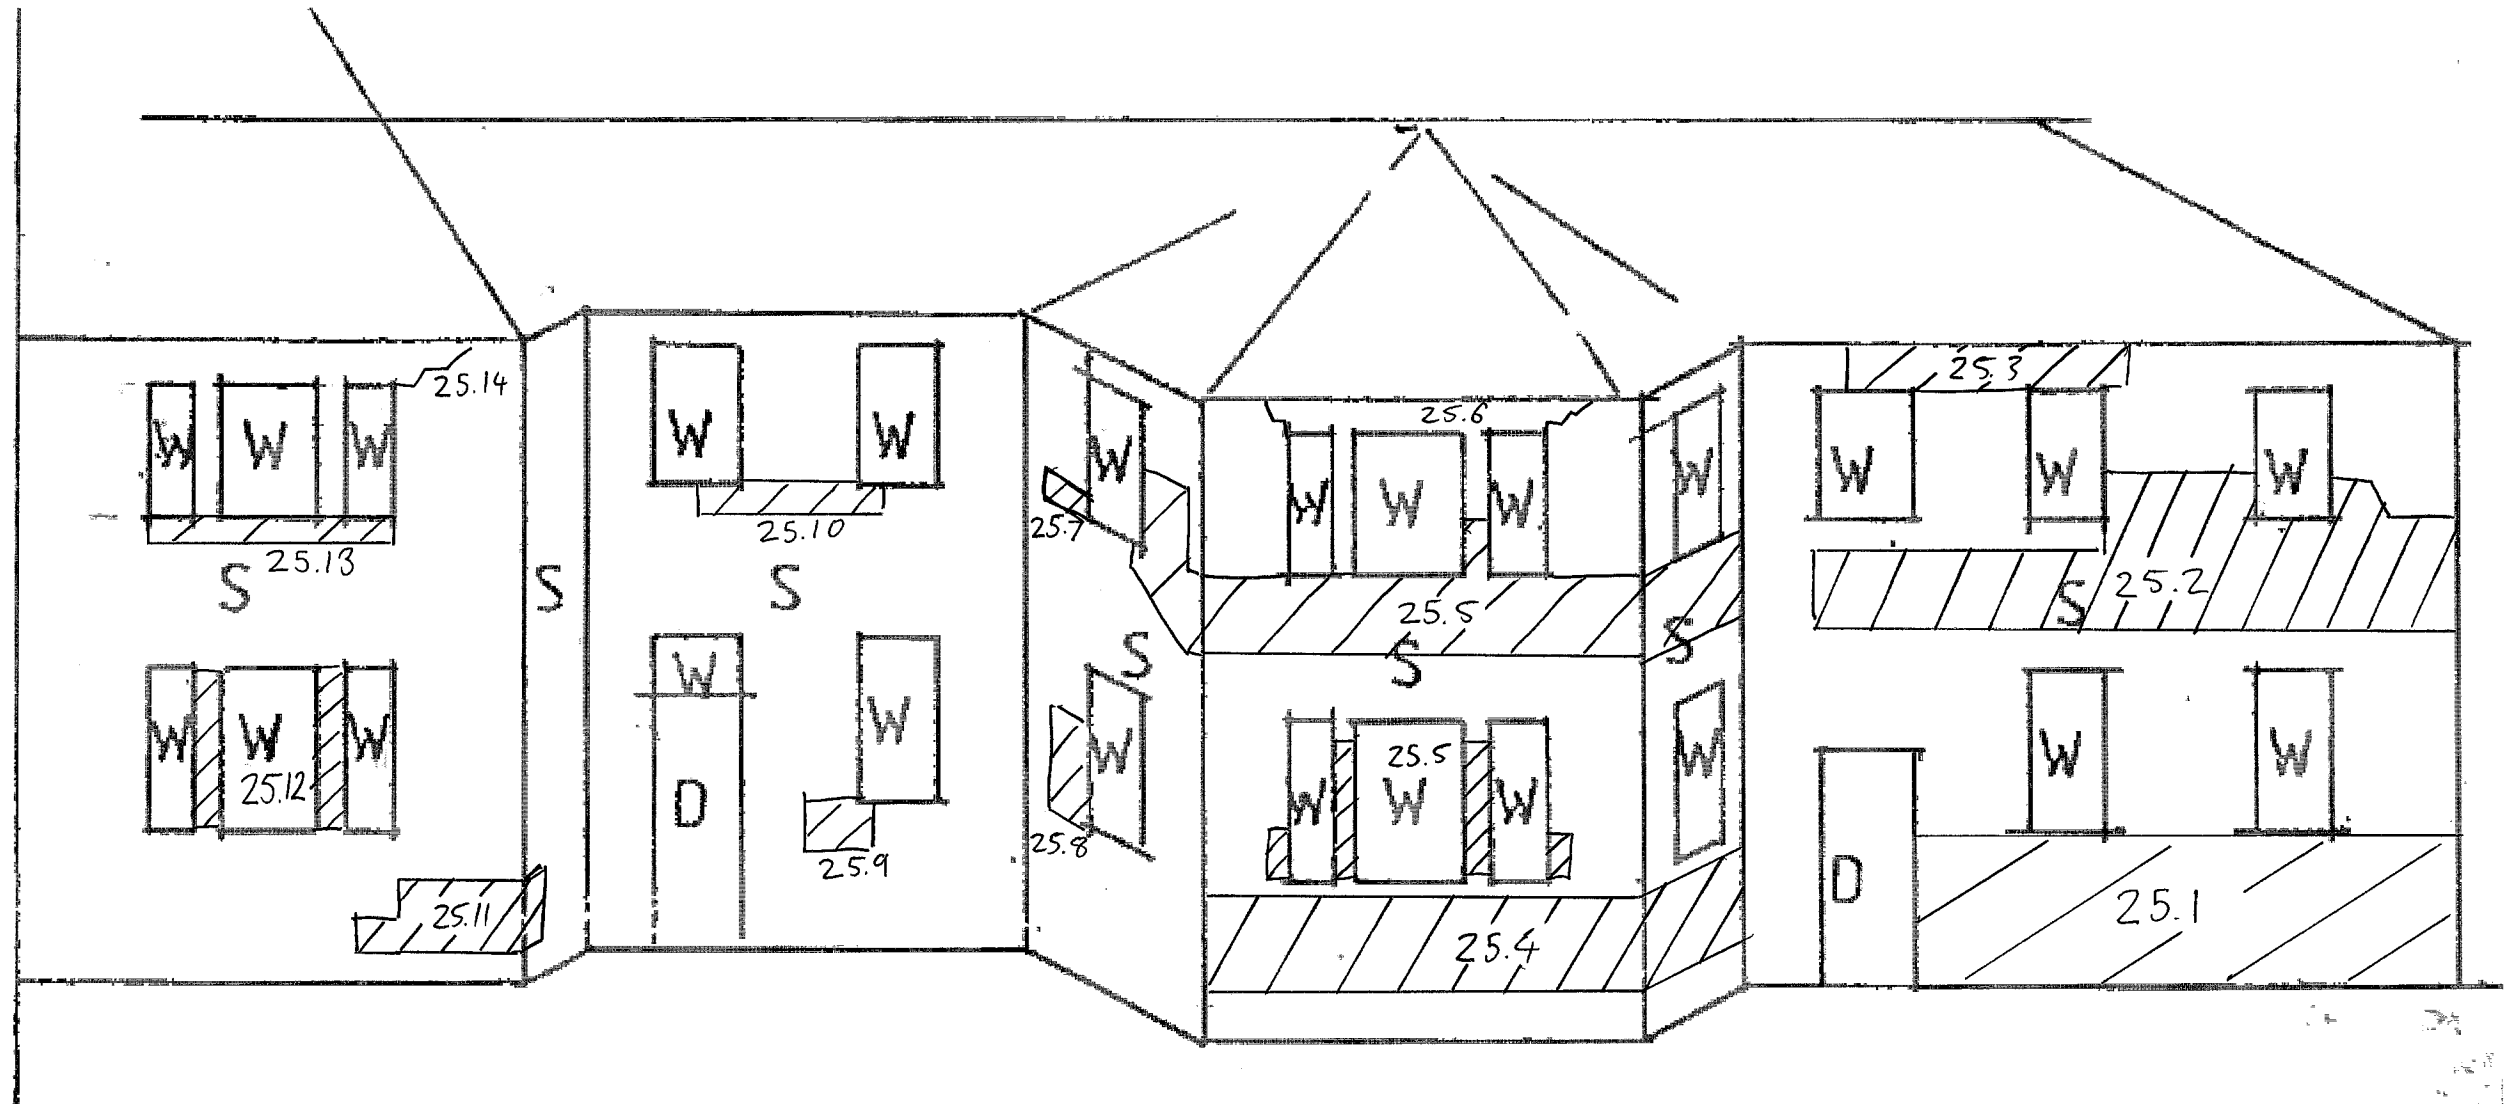

ELEVATION 25

(See layout plan for elevation reference.)

Key
D – Door
R – Render
r – Railings
S - Stone
W - Window

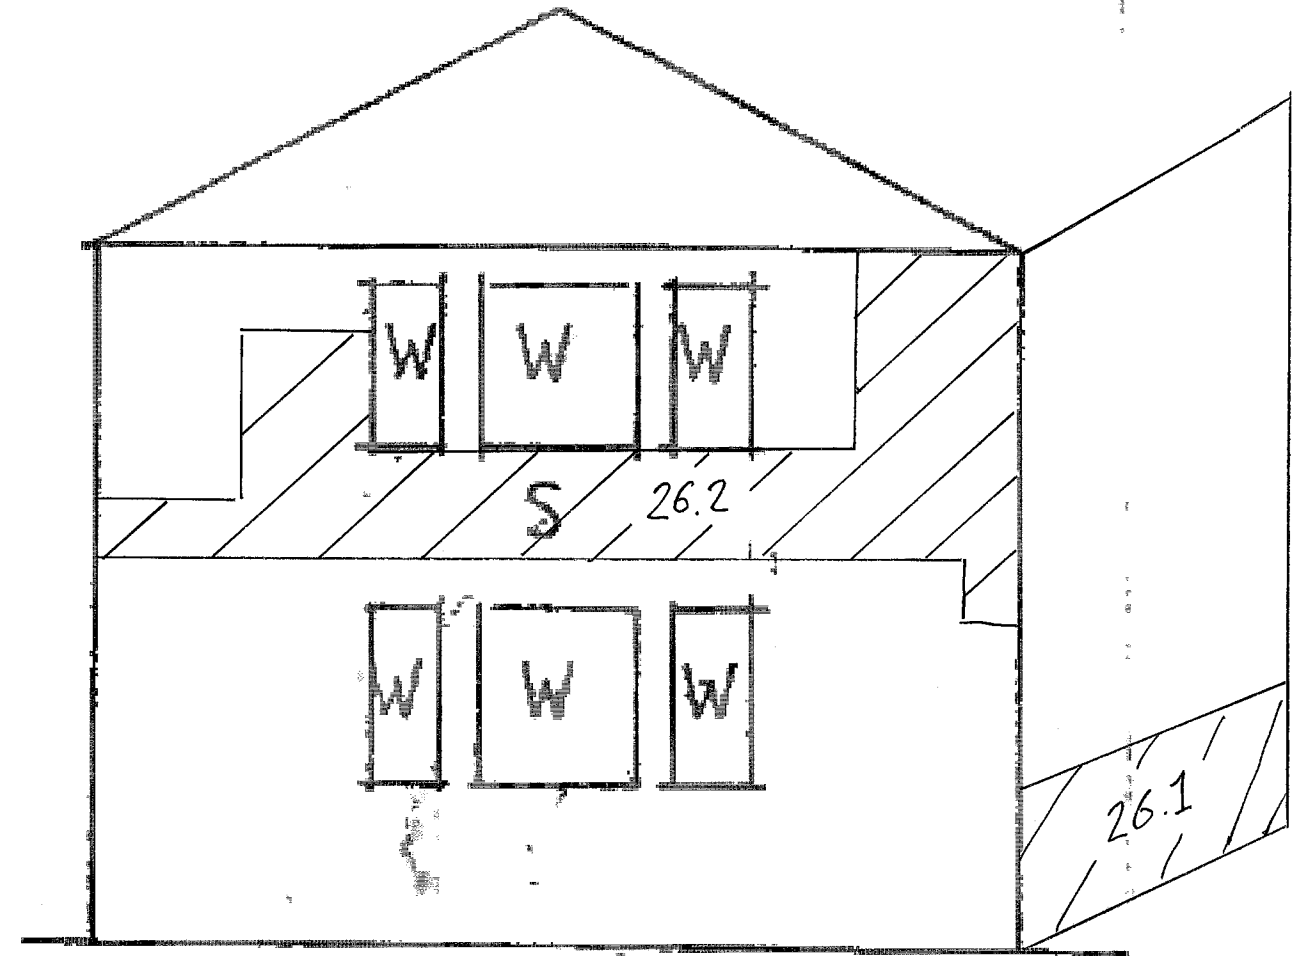

ELEVATION 26
(See layout plan for elevation reference.)

Key


D – Door

R – Render

r – Railings

S - Stone


W - Window

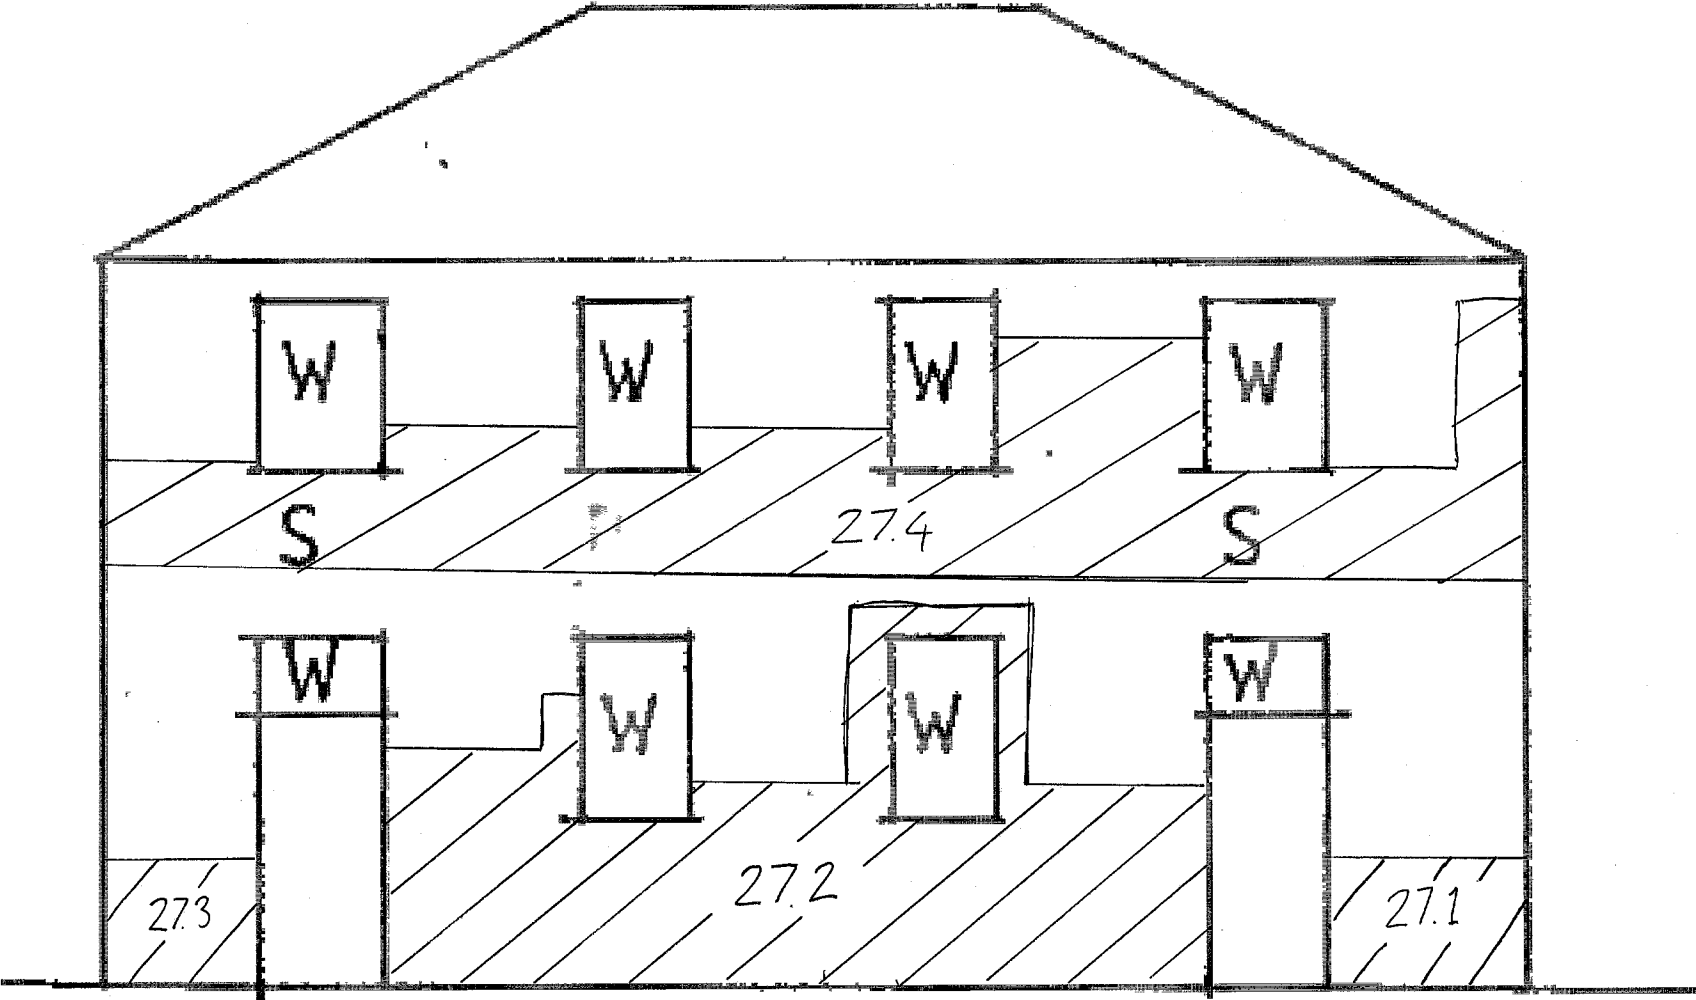

ELEVATION 27

(See layout plan for elevation reference.)


Key
 D - Door
 R - Render
 r - Railings
 S - Stone
 W - Window

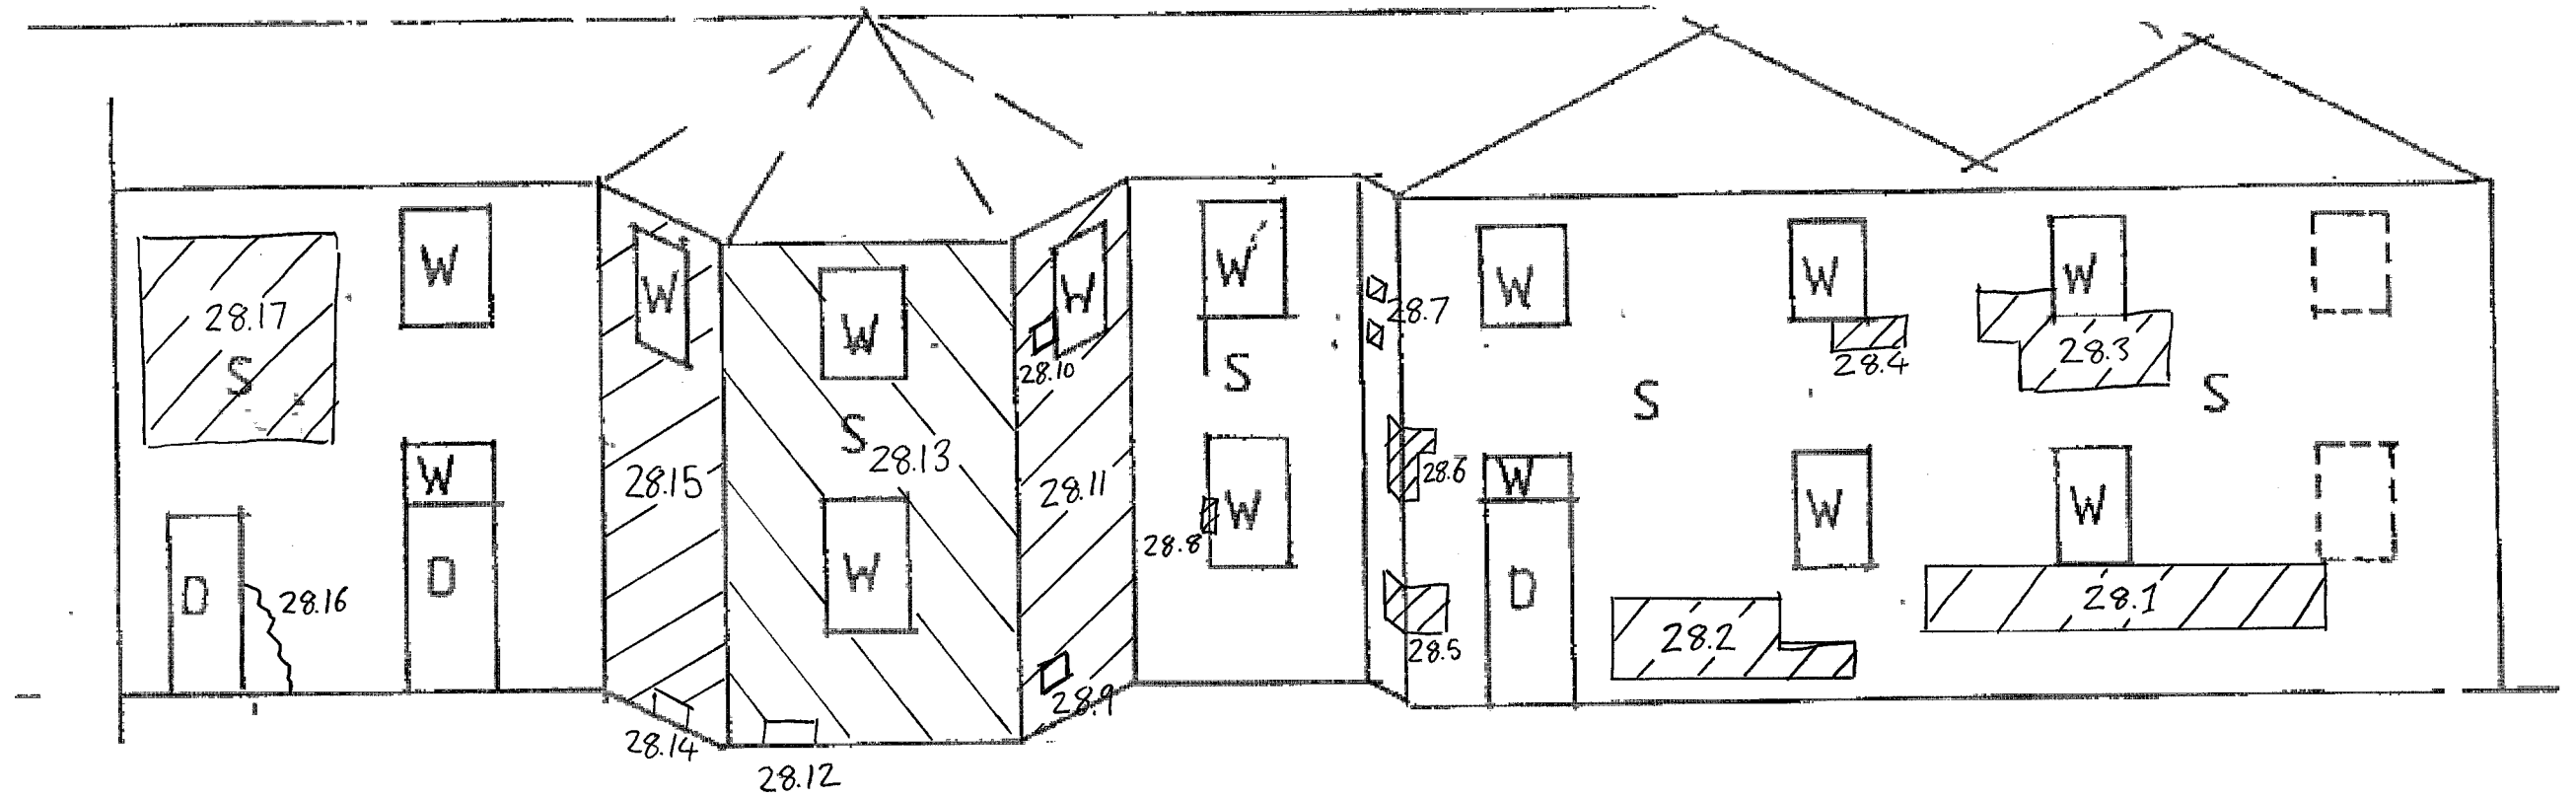

ELEVATION 28

(See layout plan for elevation reference.)

Key
 D - Door
 R - Render
 r - Railings
 S - Stone
 W - Window

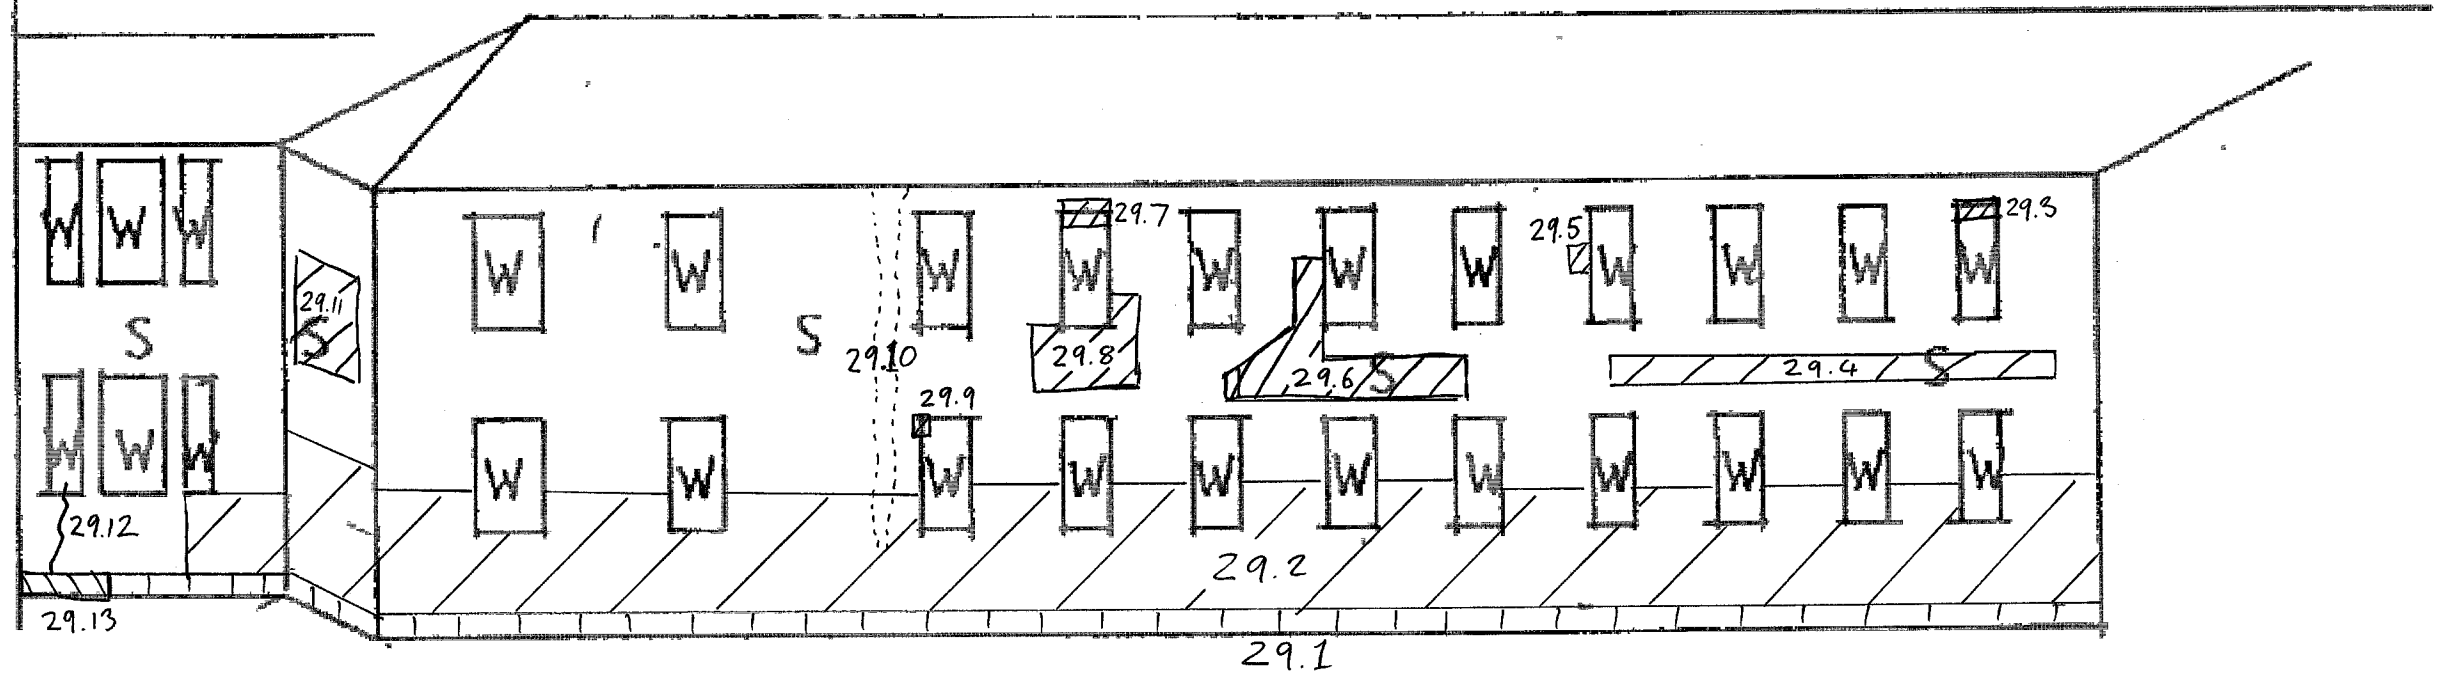

ELEVATION 29
 (See layout plan for elevation reference.)

Key


D – Door

R – Render

r – Railings

S - Stone

W – Window

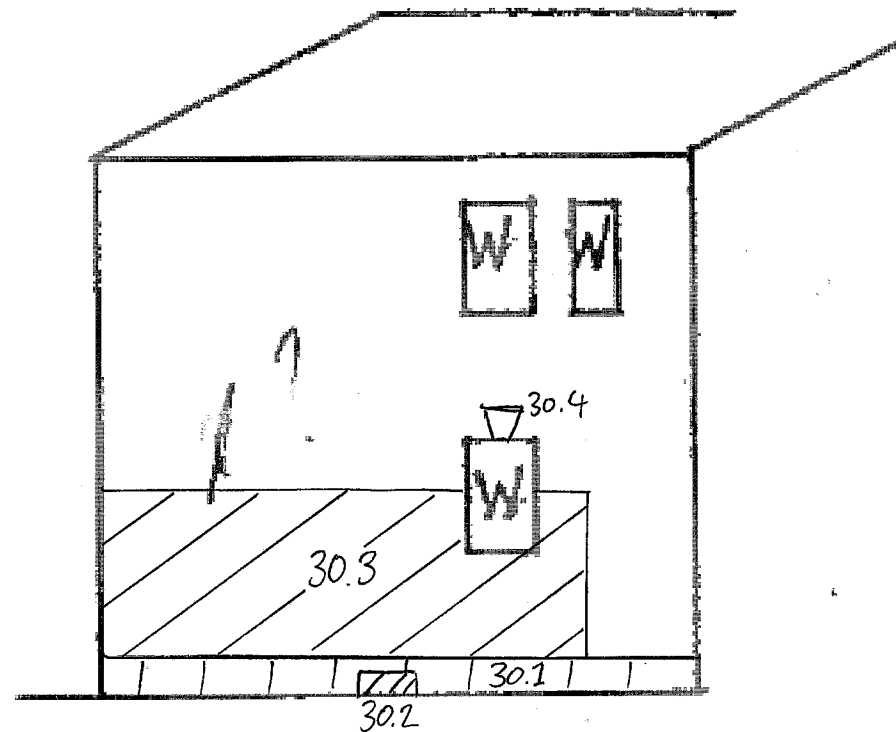

ELEVATION 30

(See layout plan for elevation reference.)

D R Mills & Associates

Project: 3740 Drews Park Devizes

Drawing No: 3740-30

Description: Elevation Sketch 30

Key


D – Door

R – Render

r – Railings

S - Stone


W - Window

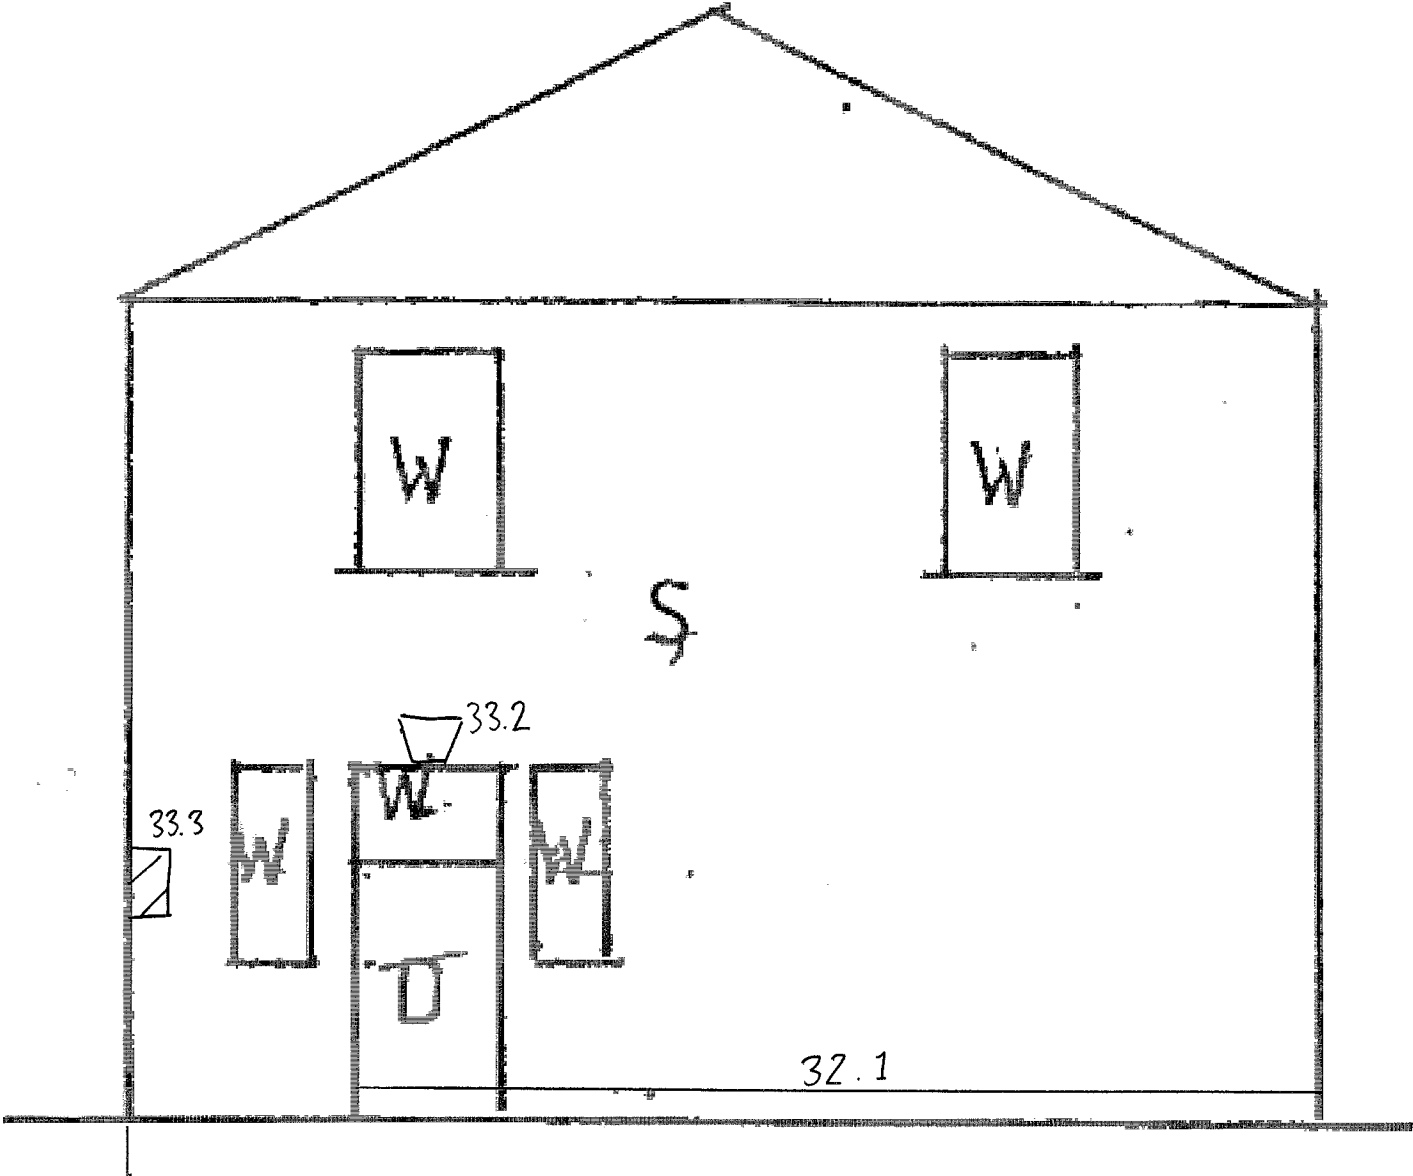

ELEVATION 32

(See layout plan for elevation reference.)


Key
 D - Door
 R - Render
 r - Railings
 S - Stone
 W - Window

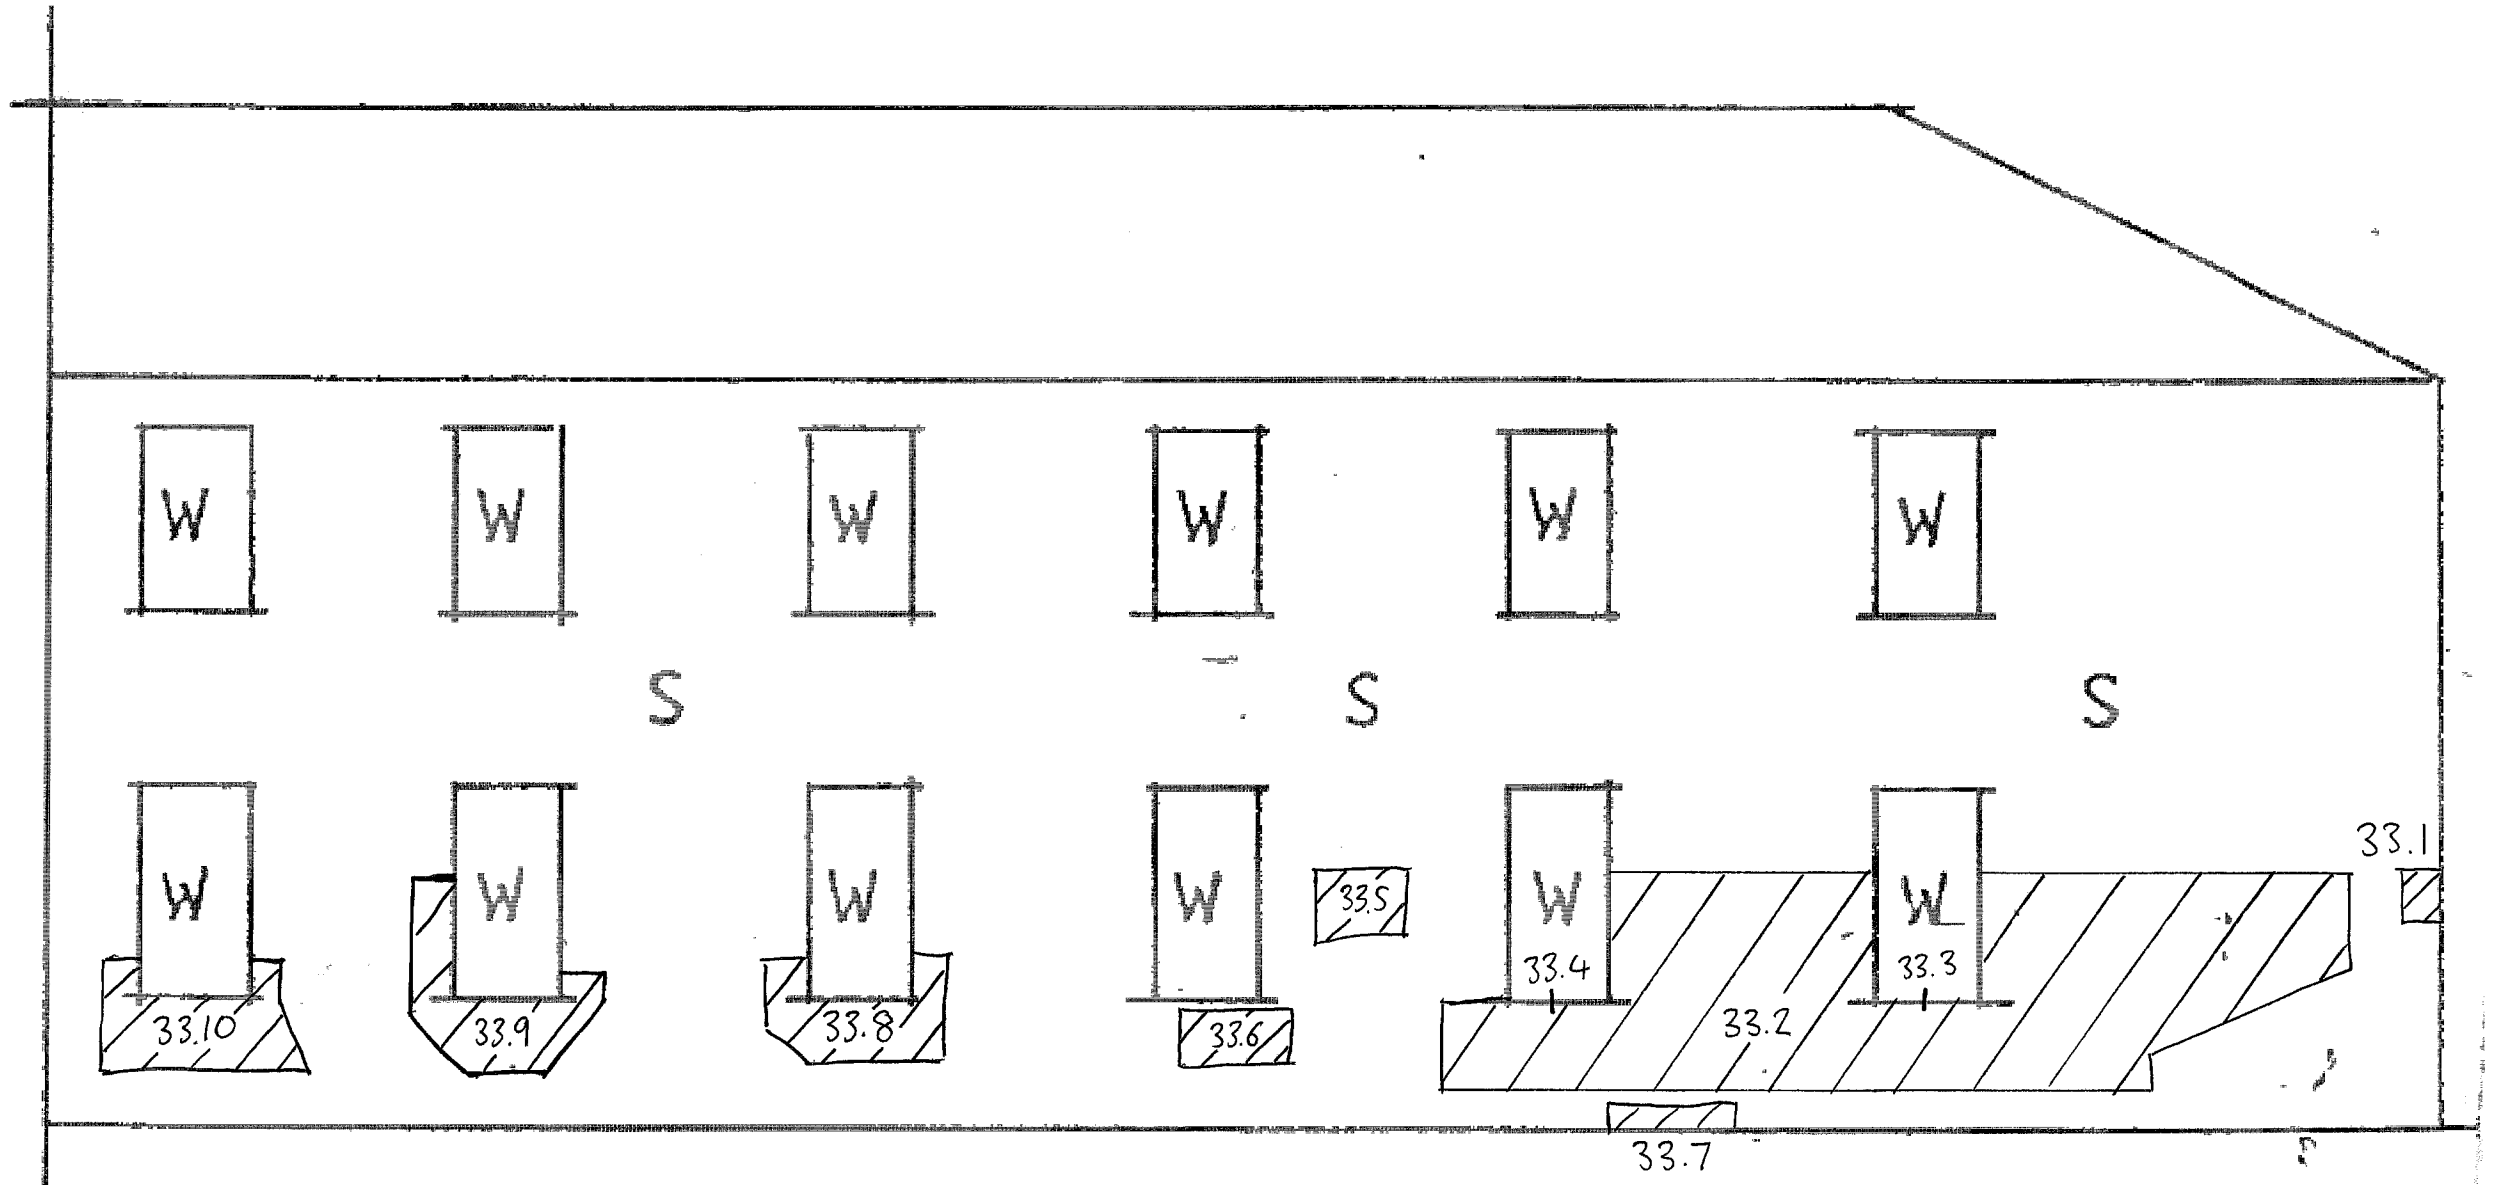

ELEVATION 33

(See layout plan for elevation reference.)


Key
D - Door
R - Render
r - Railings
S - Stone
W - Window

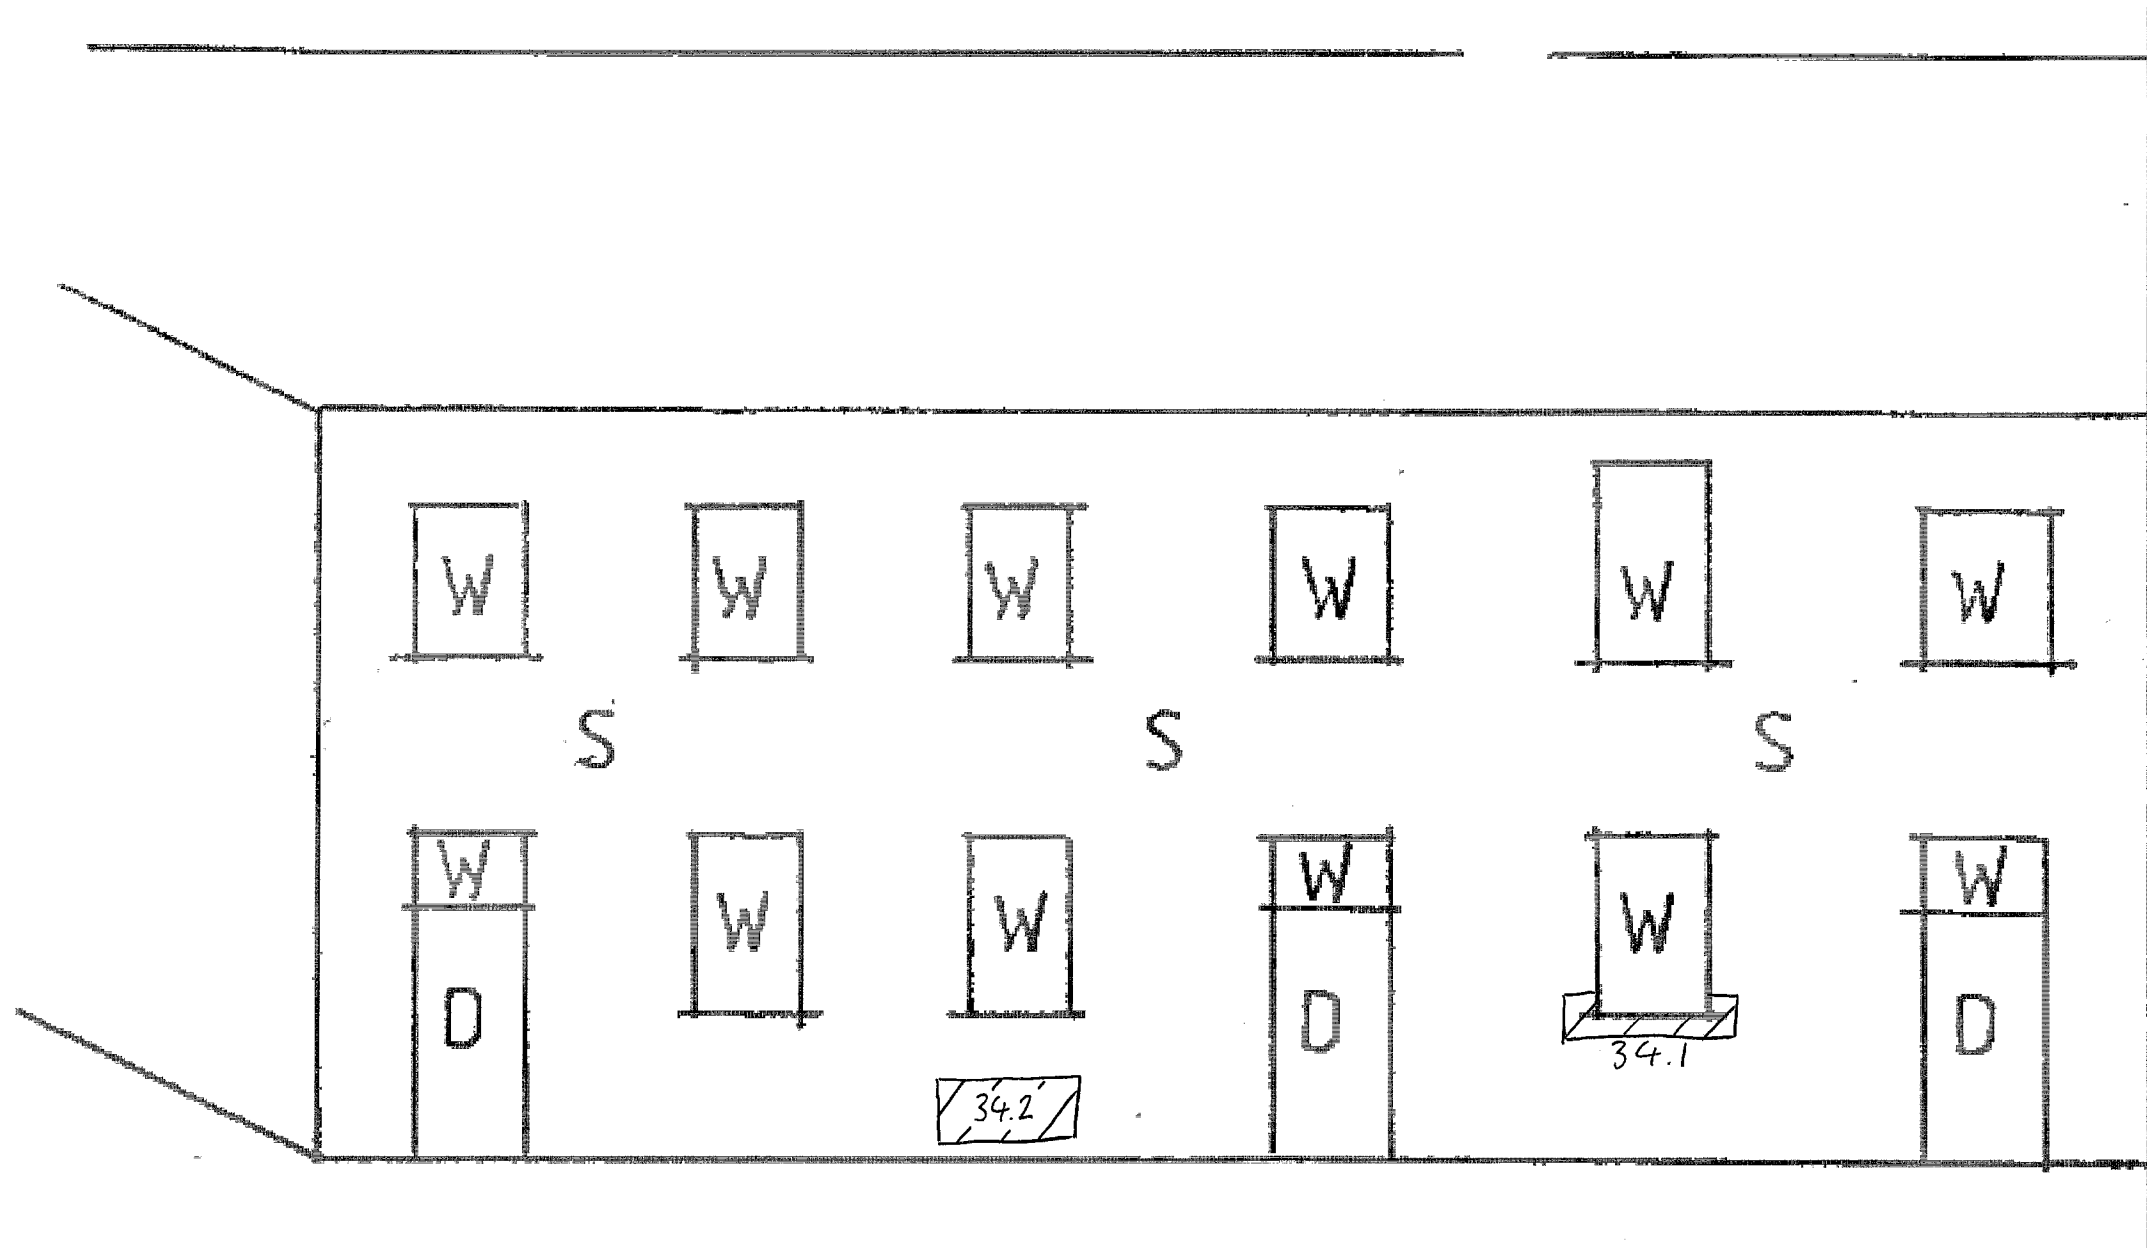

ELEVATION 34


(See layout plan for elevation reference.)

- Key:
 D - Door
 R - Render
 r - Railings
 S - Stone
 W - Window

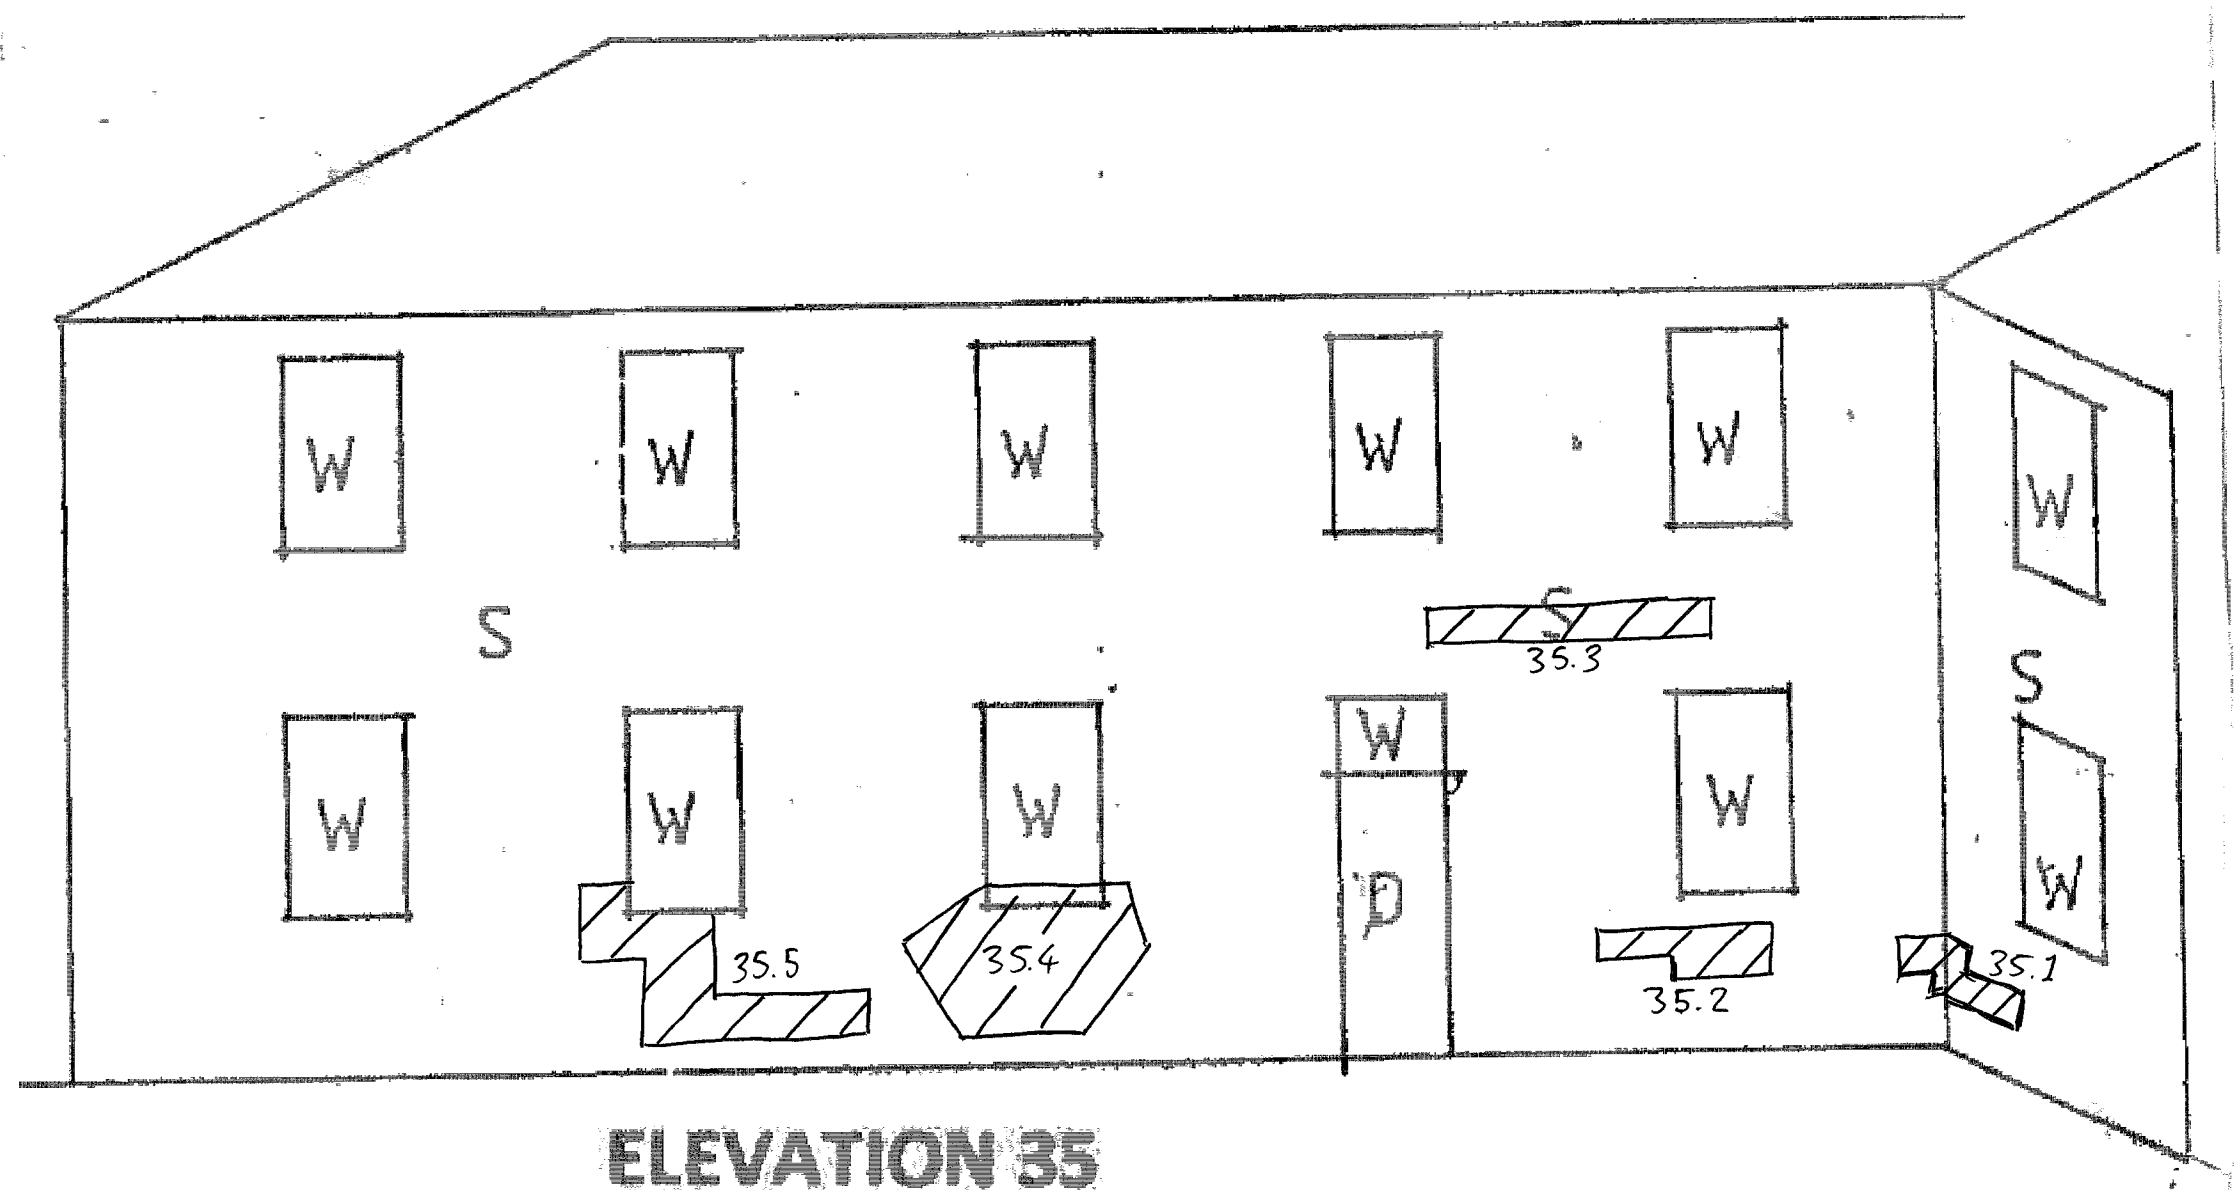

ELEVATION 35
 (See layout plan for elevation reference.)


Key
D – Door
R – Render
r – Railings
S - Stone
W - Window

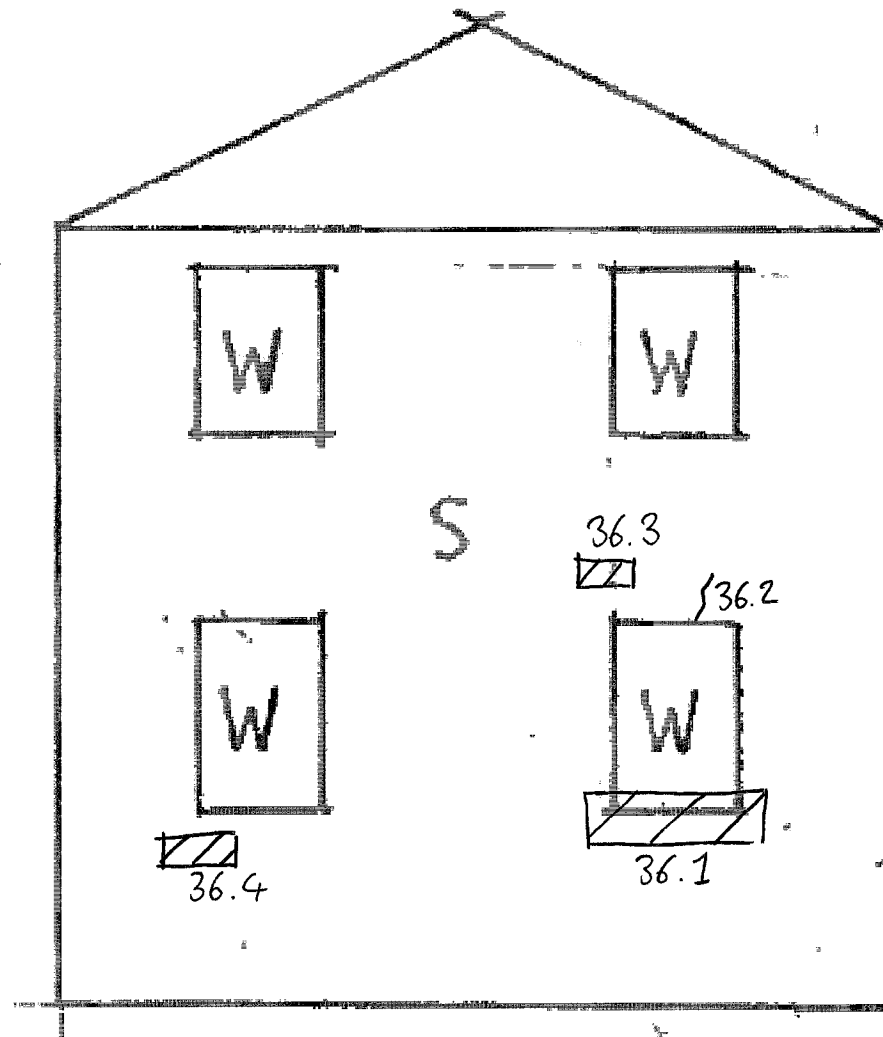

ELEVATION 36

(See layout plan for elevation reference.)


Key
 D - Door
 R - Render
 r - Railings
 S - Stone
 W - Window

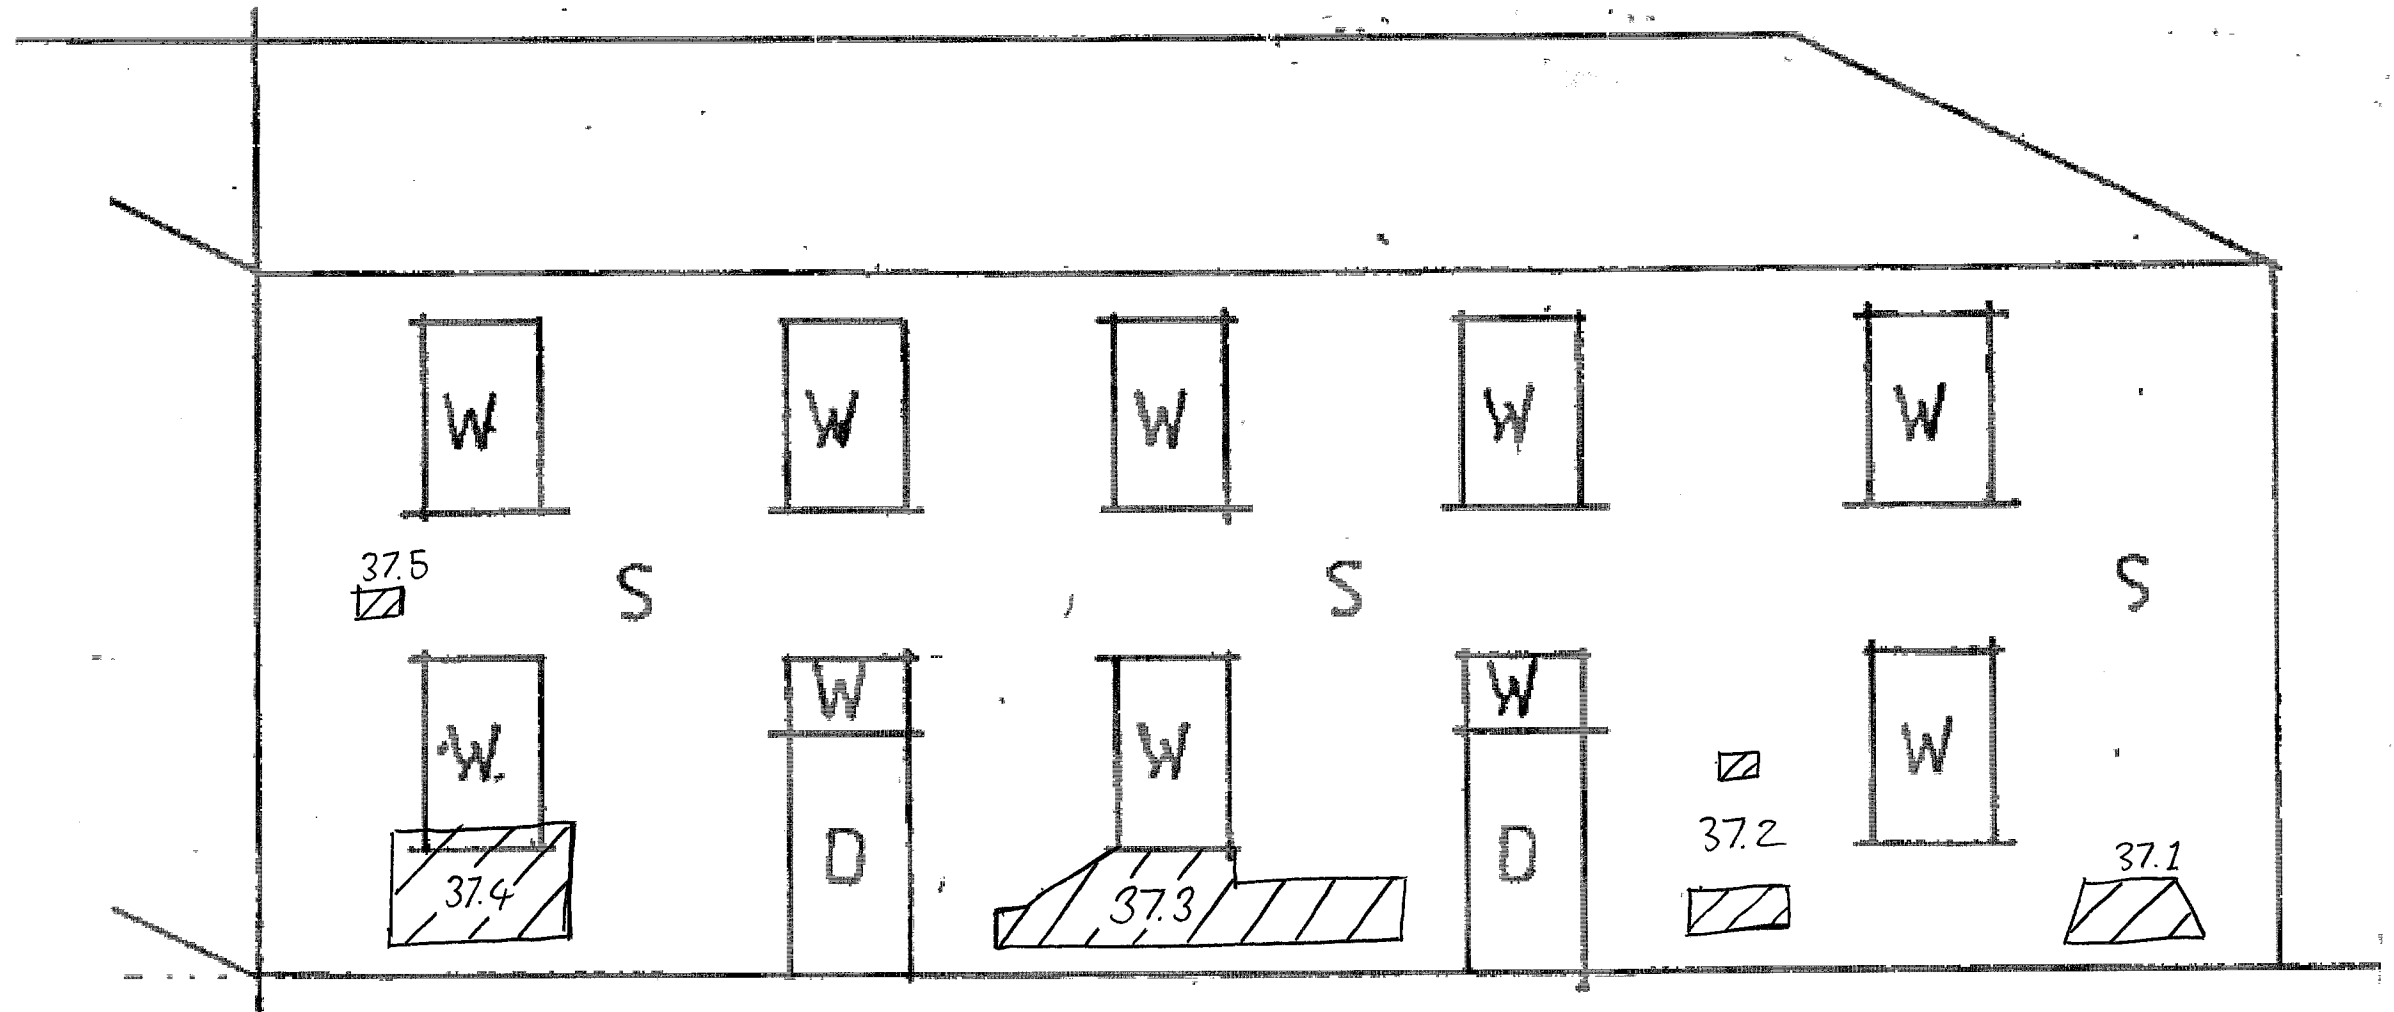

ELEVATION 37


(See layout plan for elevation reference.)

Key
 D - Door
 R - Render
 r - Railings
 S - Stone
 W - Window

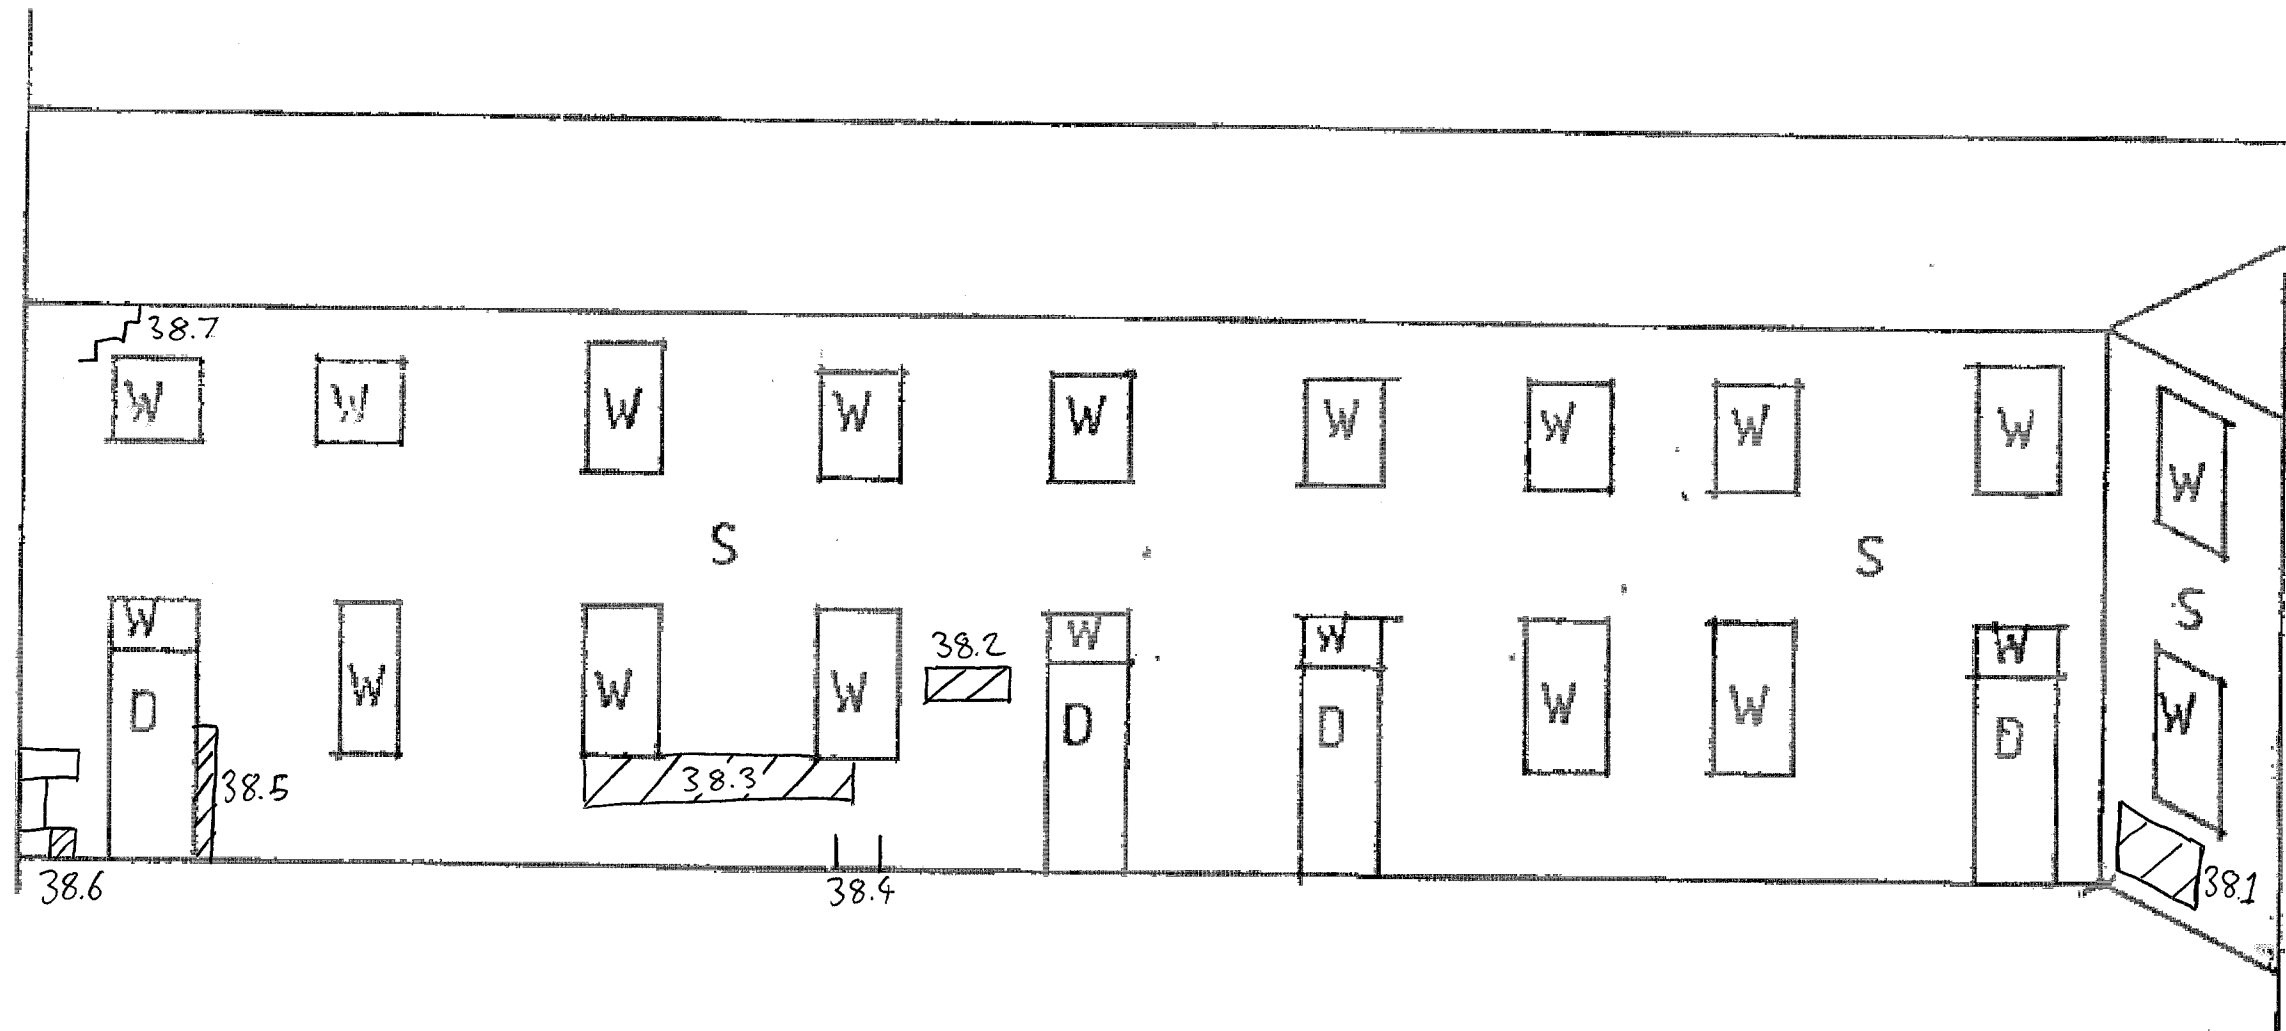


ELEVATION 38
 (See layout plan for elevation reference.)

Key
 D – Door
 R – Render
 r – Railings
 S - Stone
 W - Window

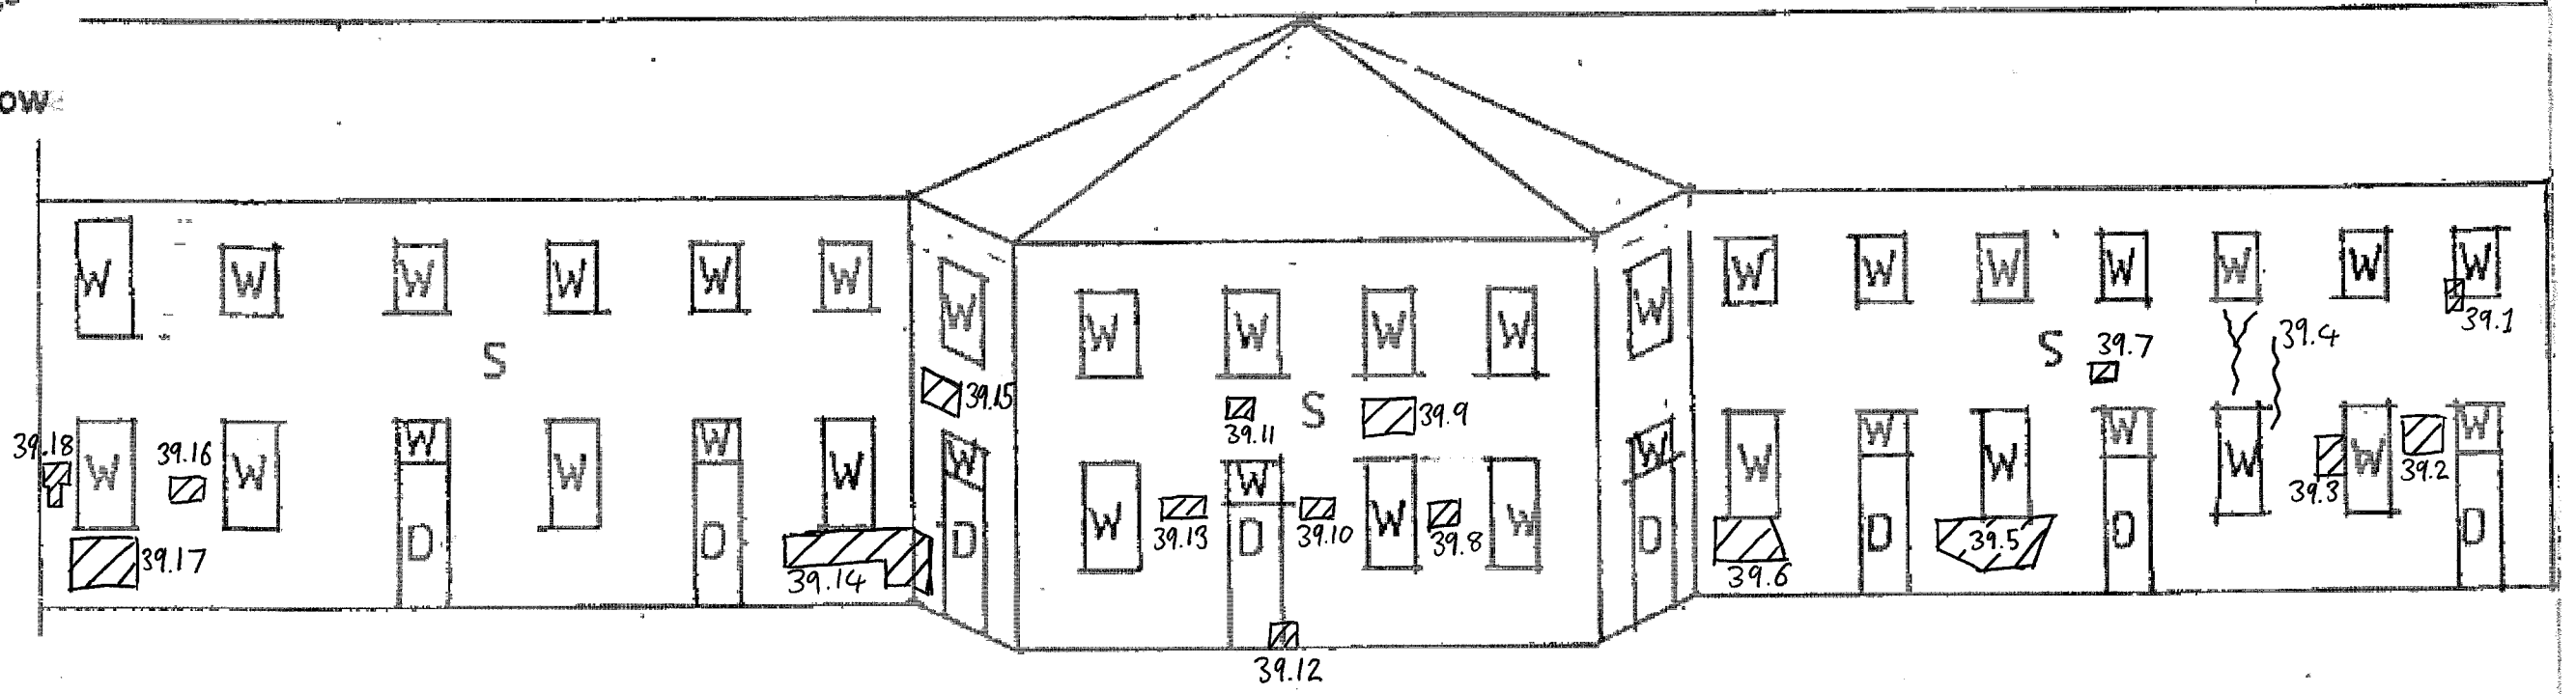

ELEVATION 39
 (See layout plan for elevation reference.)

Key
 D - Door
 R - Render
 r - Railings
 S - Stone
 W - Window

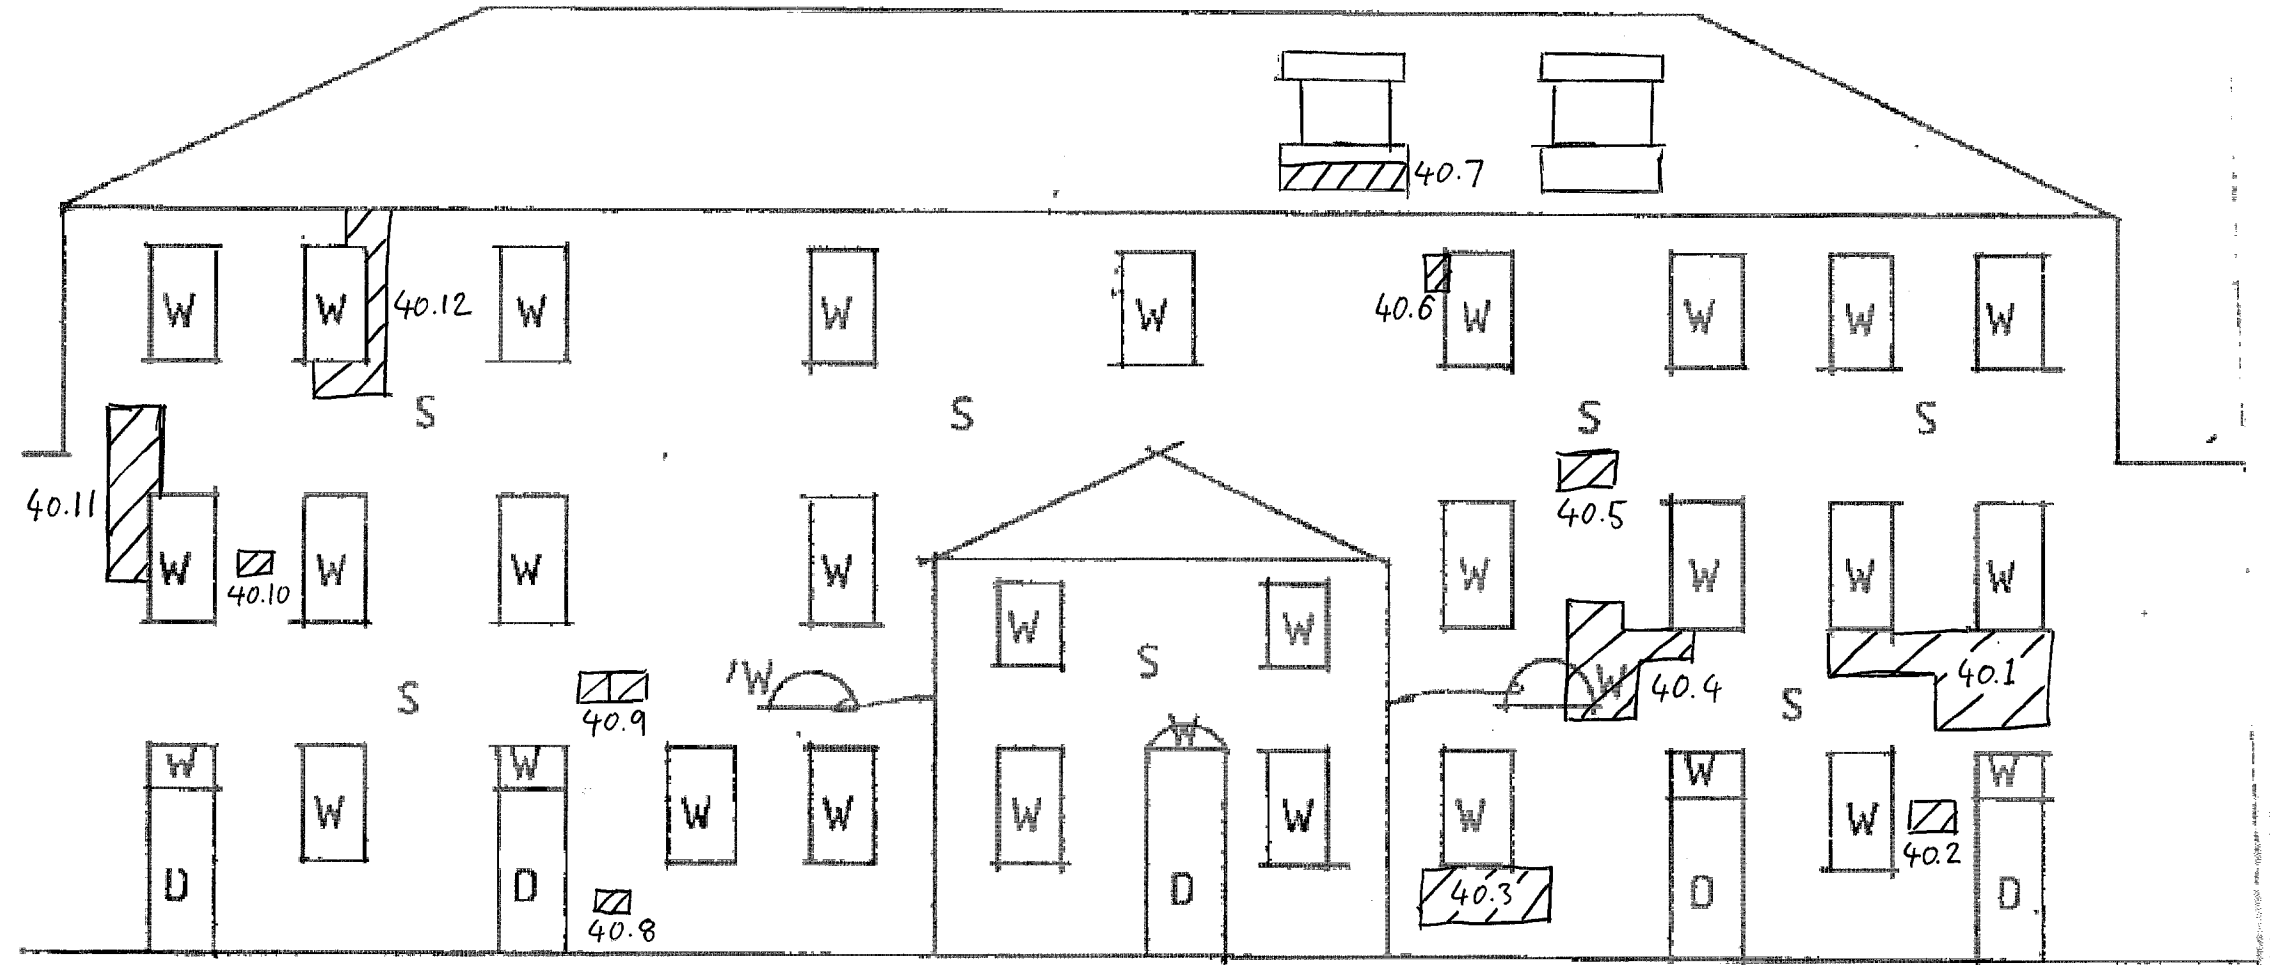

ELEVATION 40
 (See layout plan for elevation reference.)