



Key
D - Door
R - Render
r - Railings
S - Stone
W - Window

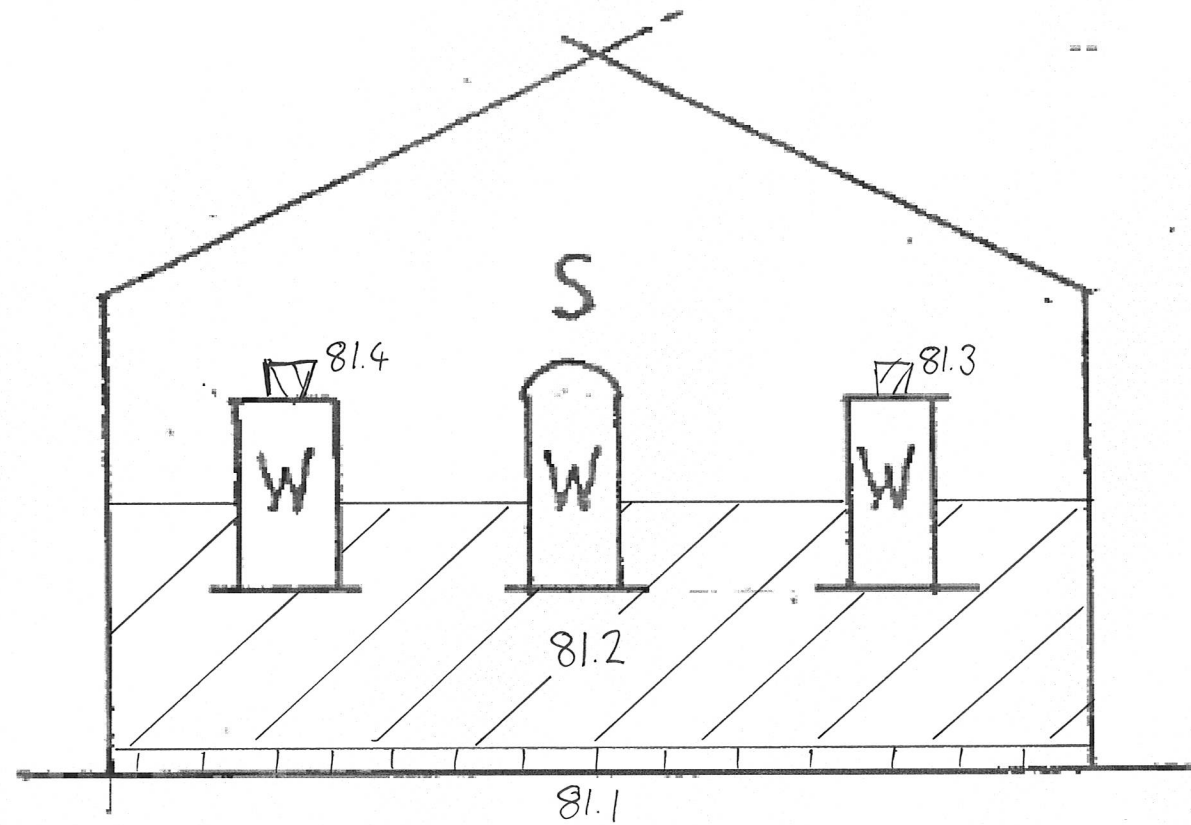

ELEVATION 81
(See layout plan for elevation reference.)


Key
D - Door
R - Render
r - Railings
S - Stone
W - Window

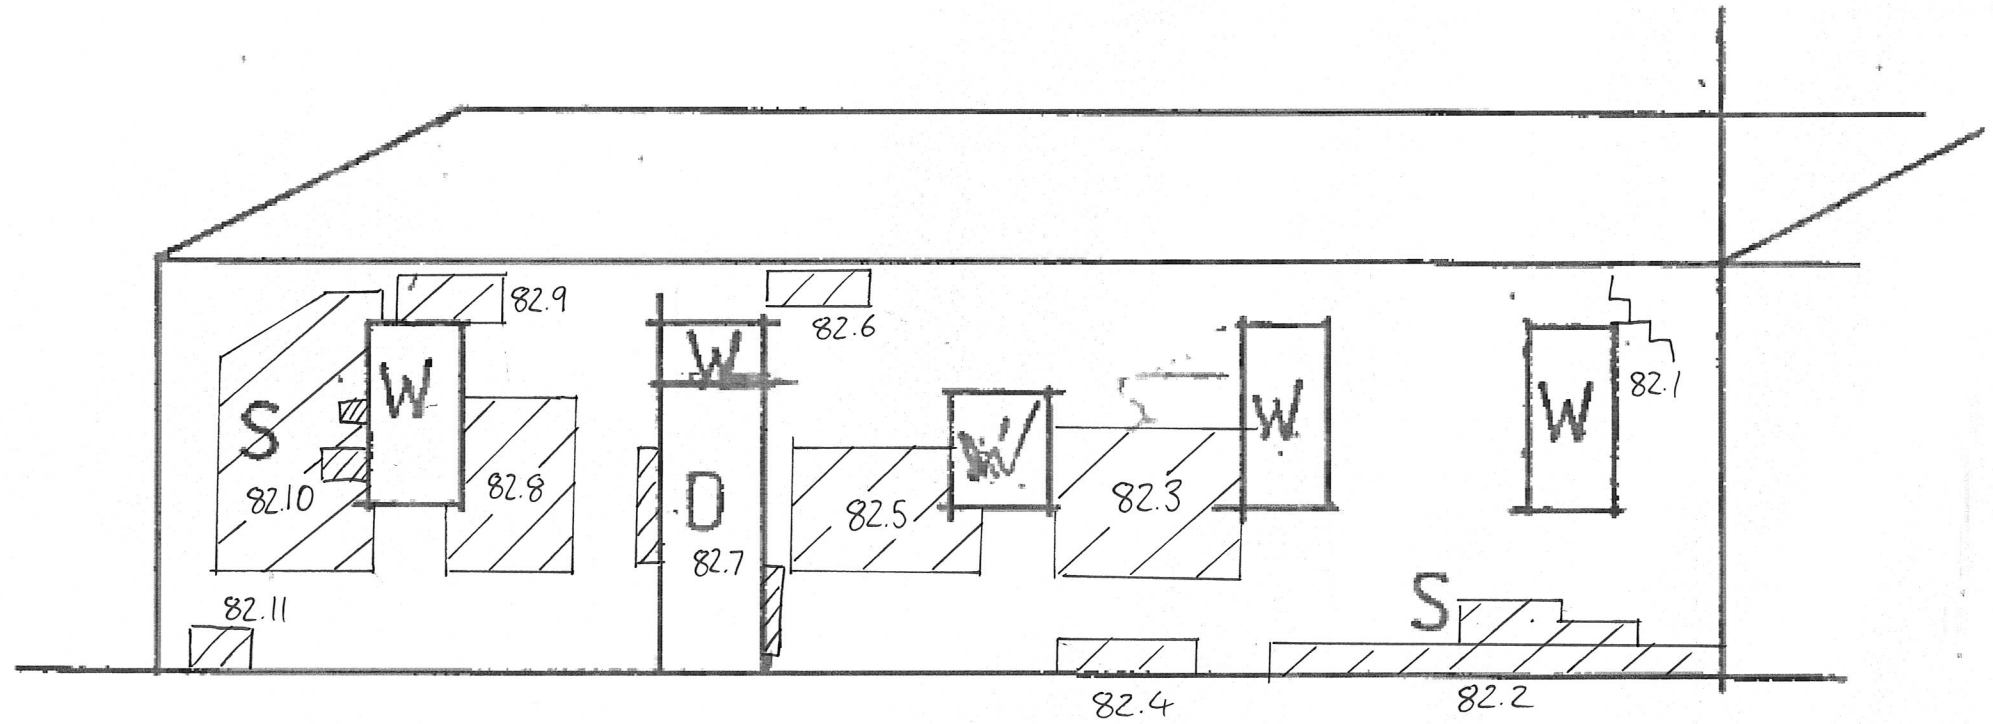

ELEVATION 82

(See layout plan for elevation reference.)


Key
D - Door
R - Render
r - Railings
S - Stone
W - Window

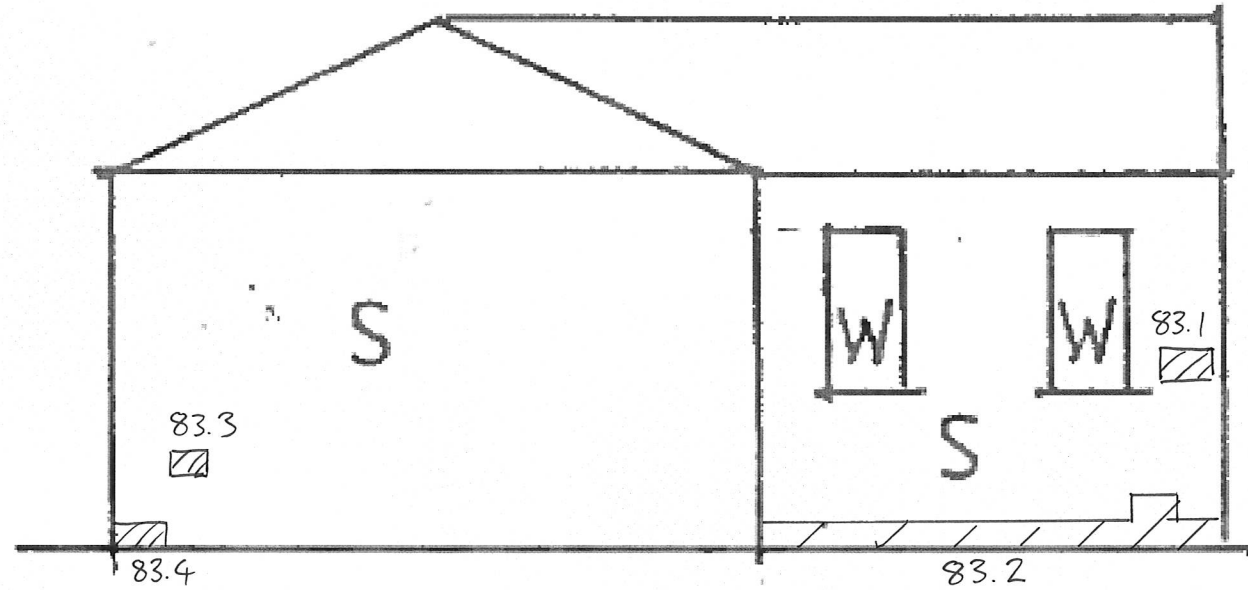

ELEVATION 83

(See layout plan for elevation reference.)


Key
D – Door
R – Render
r – Railings
S - Stone
W - Window

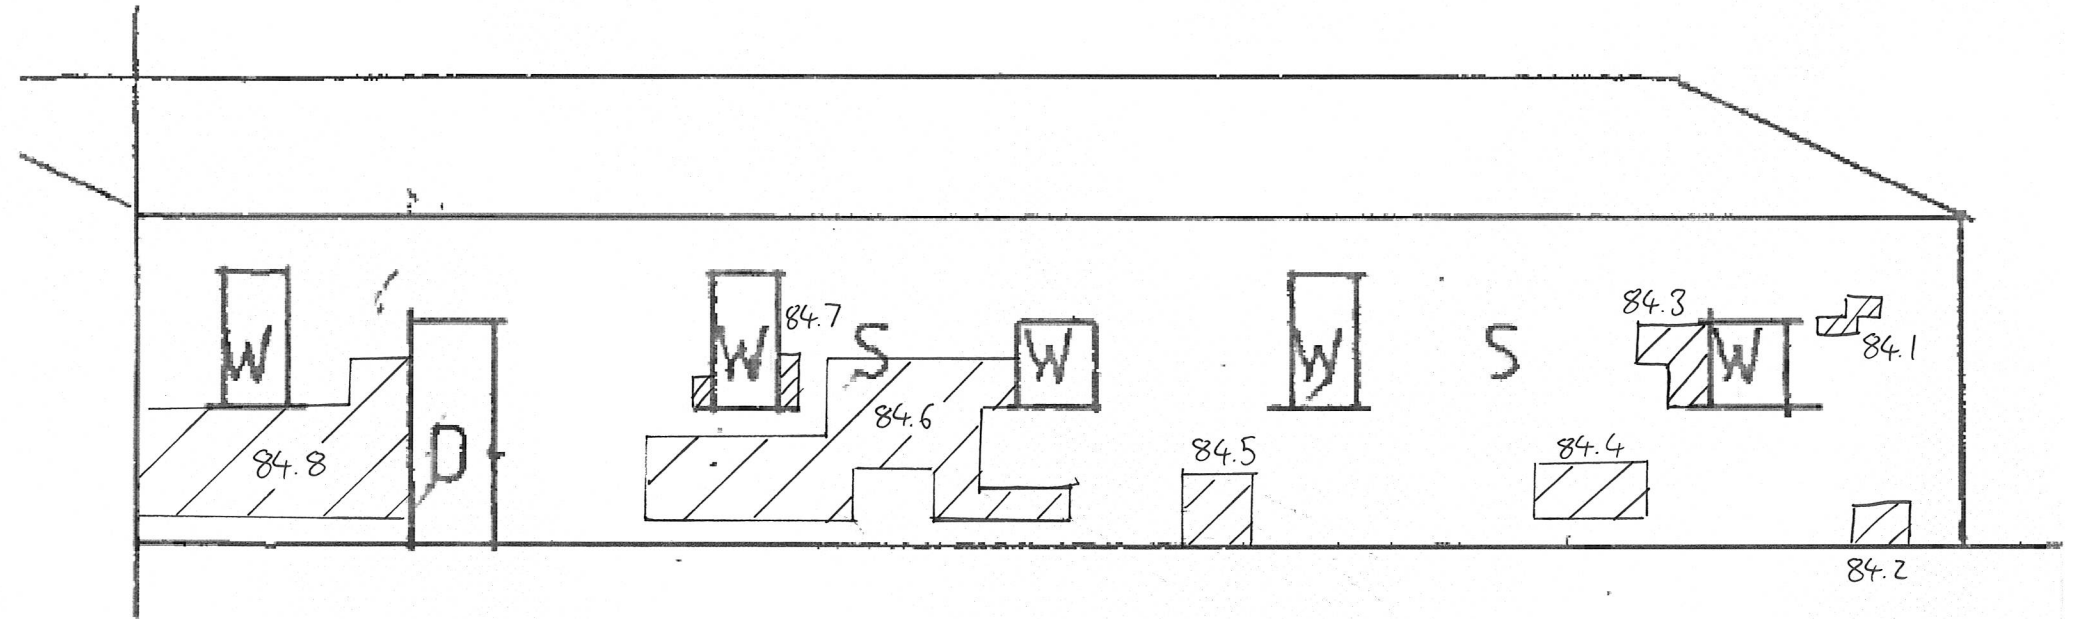

ELEVATION 84


(See layout plan for elevation reference.)

Key
D - Door
R - Render
r - Railings
S - Stone
W - Window

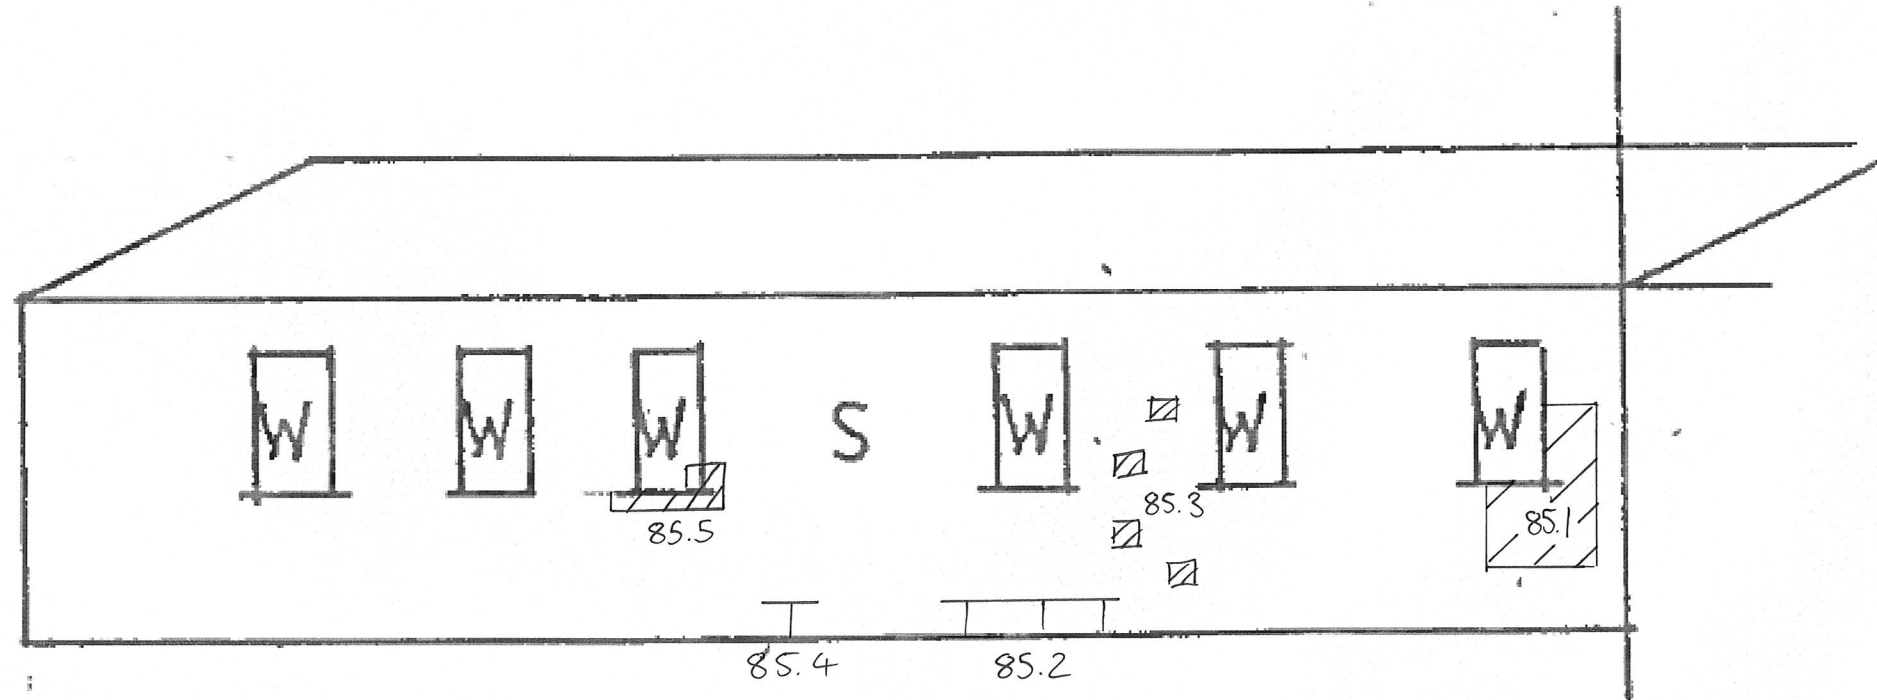

ELEVATION 85

(See layout plan for elevation reference.)

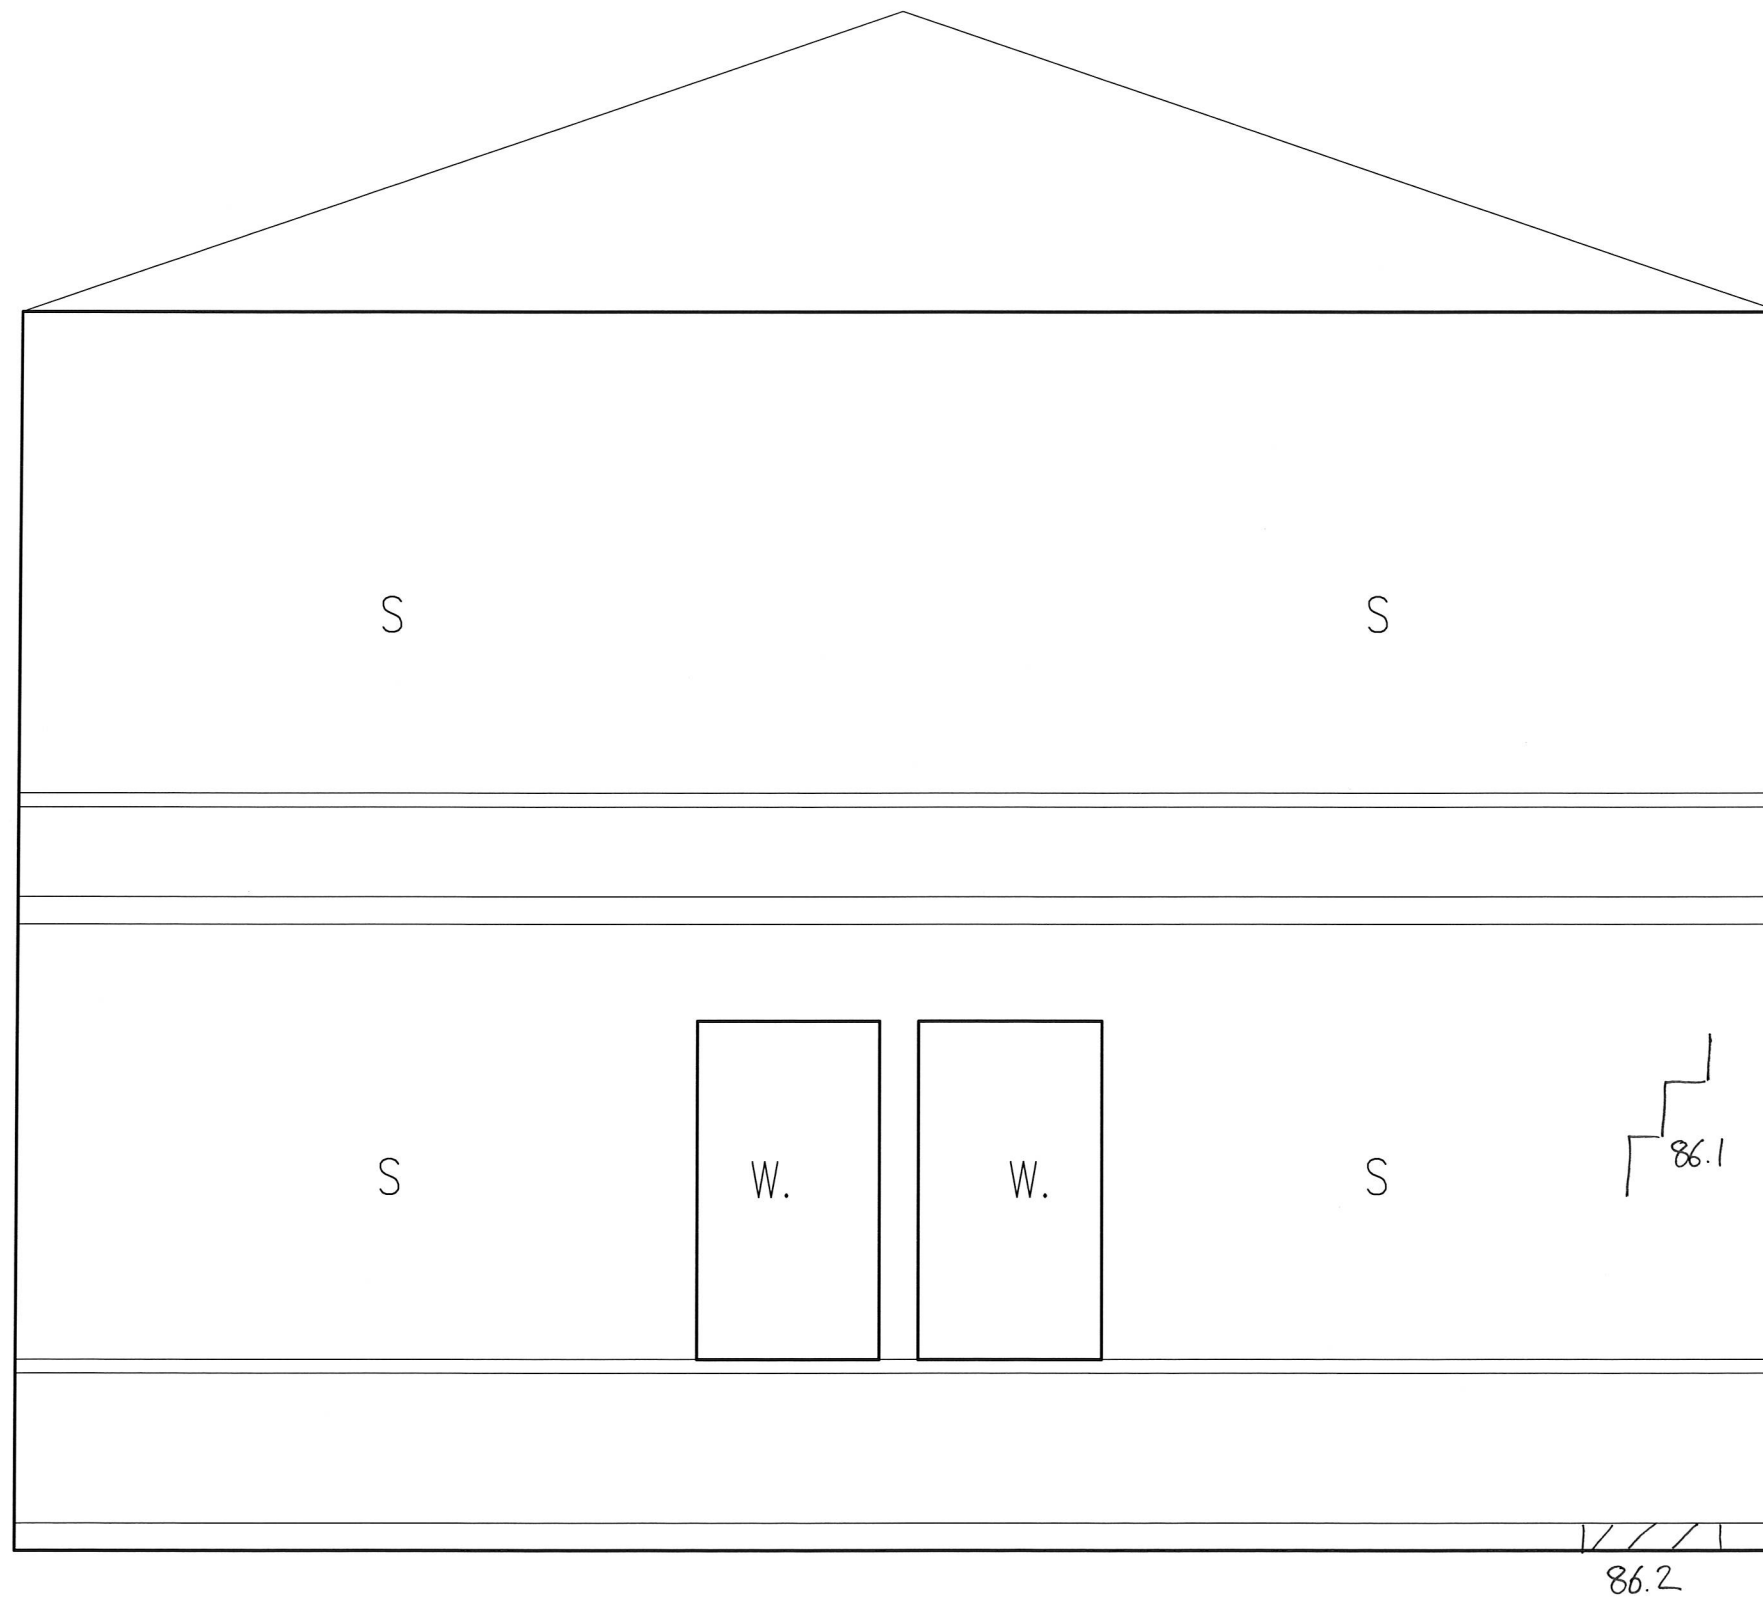

ELEVATION 86
 (SEE SITE ELEVATION REFERENCE PLAN)

Notes

1. This drawing is the copyright of D R Mills & Associates and may not be copied or reproduced without permission.
2. All dimensions to be verified on site by contractor.

KEY

- D – DOOR
- R – RENDER
- r – RAILINGS
- S – STONE
- W – WINDOW

Revisions

Client **ASTER GROUP**

Project **DREWS PARK
 DEVIZES**

Description **SKETCH ELEVATION 86**

Date **MARCH 2020**

Scale **NTS**

Drg No **3740-86**

D R Mills & Associates
 CHARTERED BUILDING SURVEYORS

24 James Street West, Bath, BA1 2BT
 Tel: 01225 443336 www.drmills.co.uk
 Email: drmills@drmill.co.uk

Notes

- 1. This drawing is the copyright of D R Mills & Associates and may not be copied or reproduced without permission.
- 2. All dimensions to be verified on site by contractor.

KEY
D – DOOR
R – RENDER
r – RAILINGS
S – STONE
W – WINDOW

Revisions

Client ASTER GROUP


Project DREWS PARK DEVIZES

Description SKETCH ELEVATION 87

Date MARCH 2020

Scale NTS


Drg No 3740-87

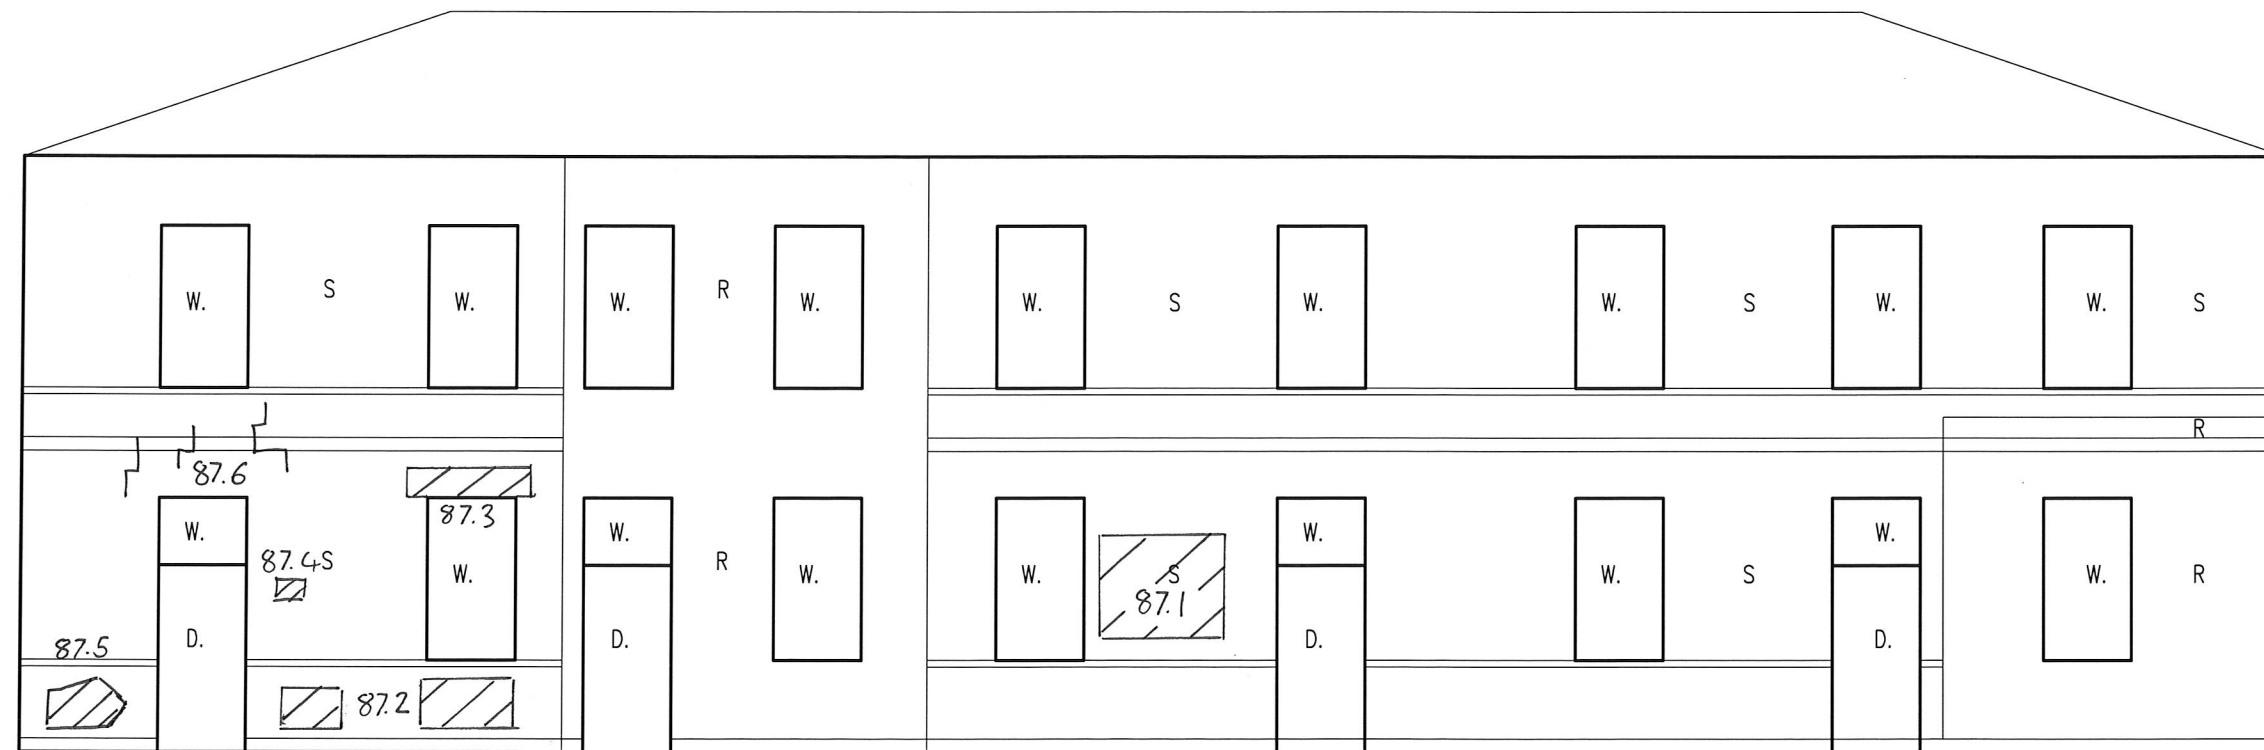

ELEVATION 87
(SEE SITE ELEVATION REFERENCE PLAN)

D R Mills & Associates
CHARTERED BUILDING SURVEYORS

24 James Street West, Bath, BA1 2BT
Tel: 01225 443336 www.drmills.co.uk
Email: drmills@drmills.co.uk

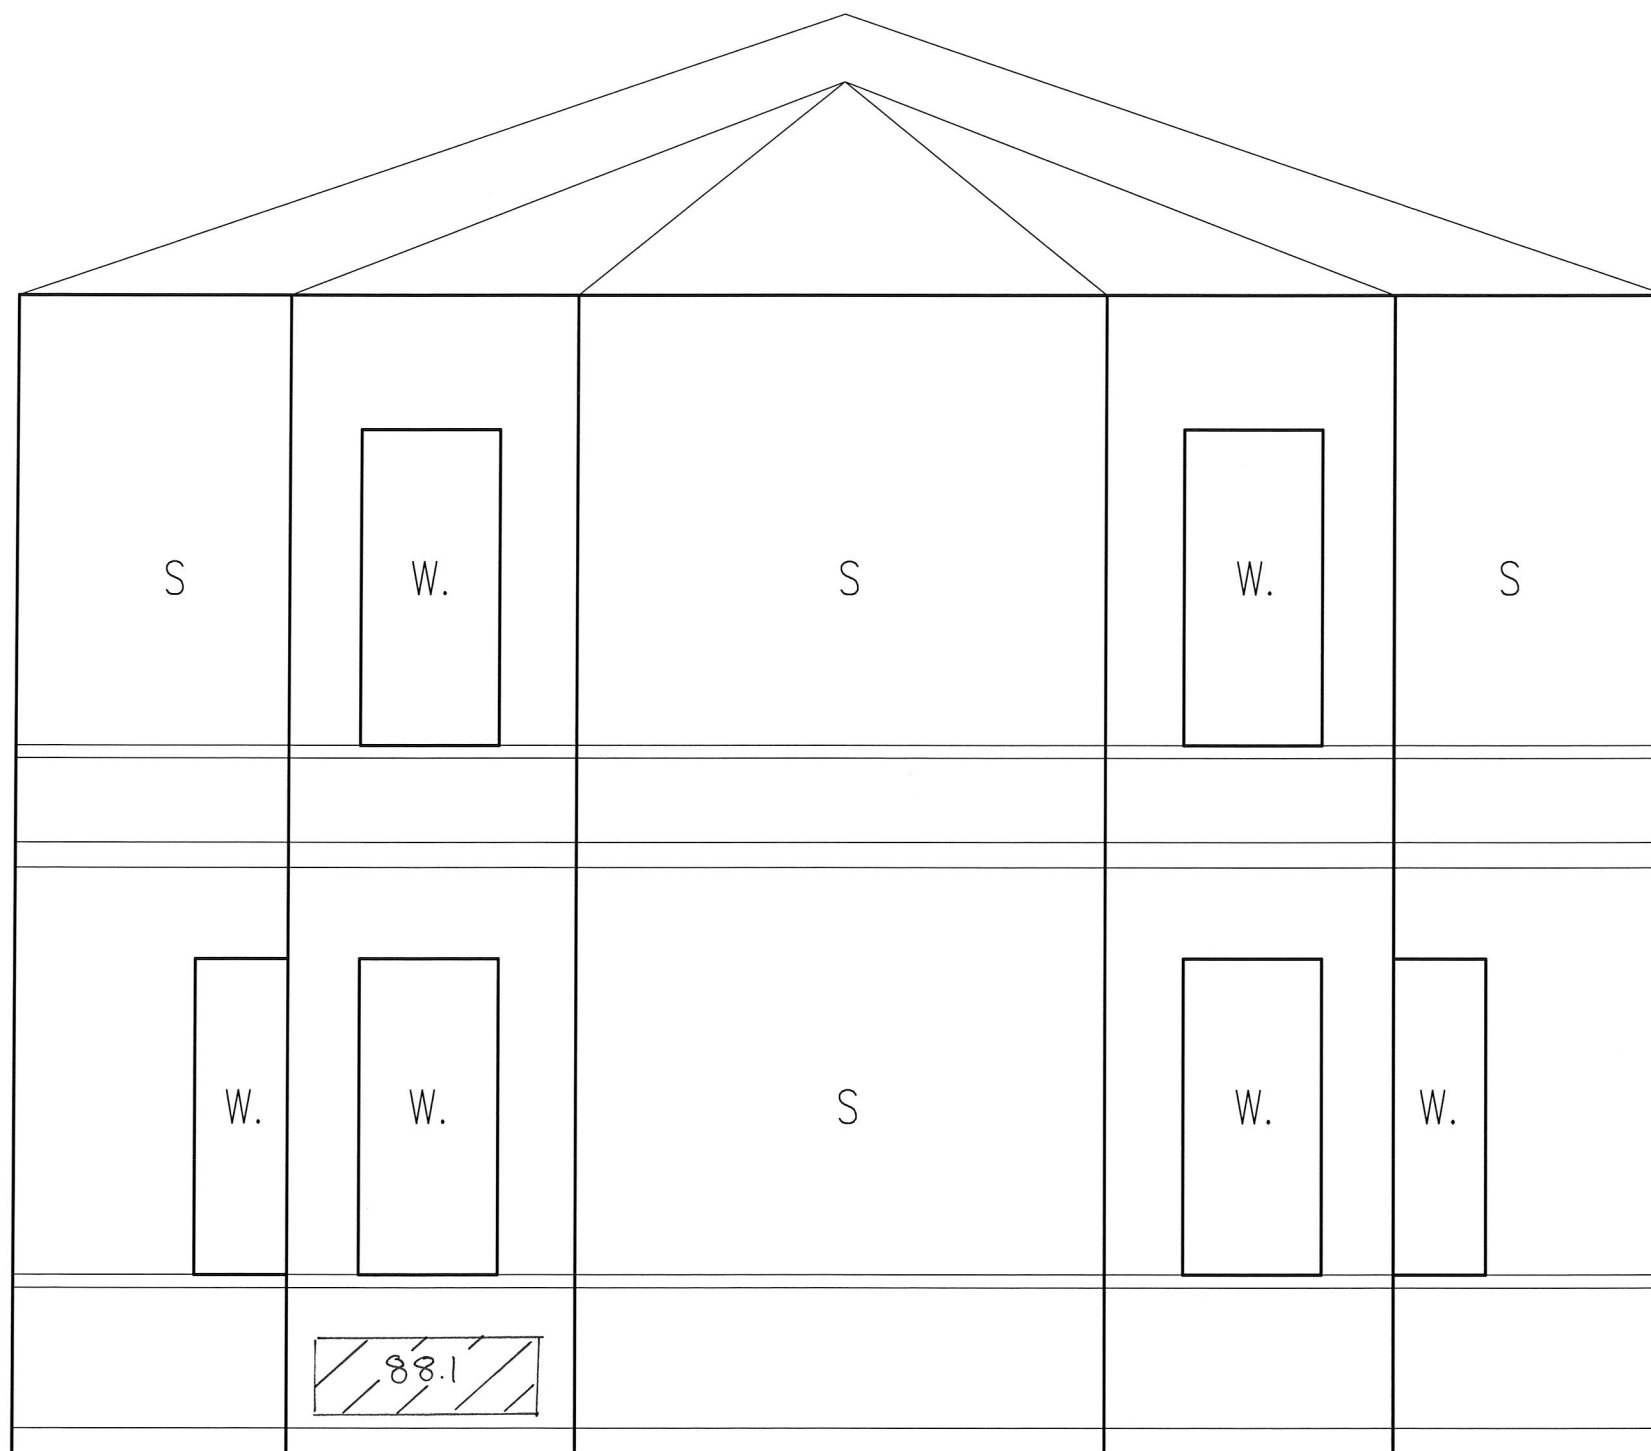

ELEVATION 88
 (SEE SITE ELEVATION REFERENCE PLAN)

Notes

1. This drawing is the copyright of D R Mills & Associates and may not be copied or reproduced without permission.
2. All dimensions to be verified on site by contractor.

KEY

- D – DOOR
- R – RENDER
- r – RAILINGS
- S – STONE
- W – WINDOW

Revisions

Client **ASTER GROUP**

Project **DREWS PARK
 DEVIZES**

Description **SKETCH ELEVATION 88**


Date **MARCH 2020**

Scale **NTS**

Drg No **3740-88**

D R Mills & Associates
 CHARTERED BUILDING SURVEYORS

24 James Street West, Bath, BA1 2BT
 Tel: 01225 443336 www.drmills.co.uk
 Email: drmills@drmill.co.uk

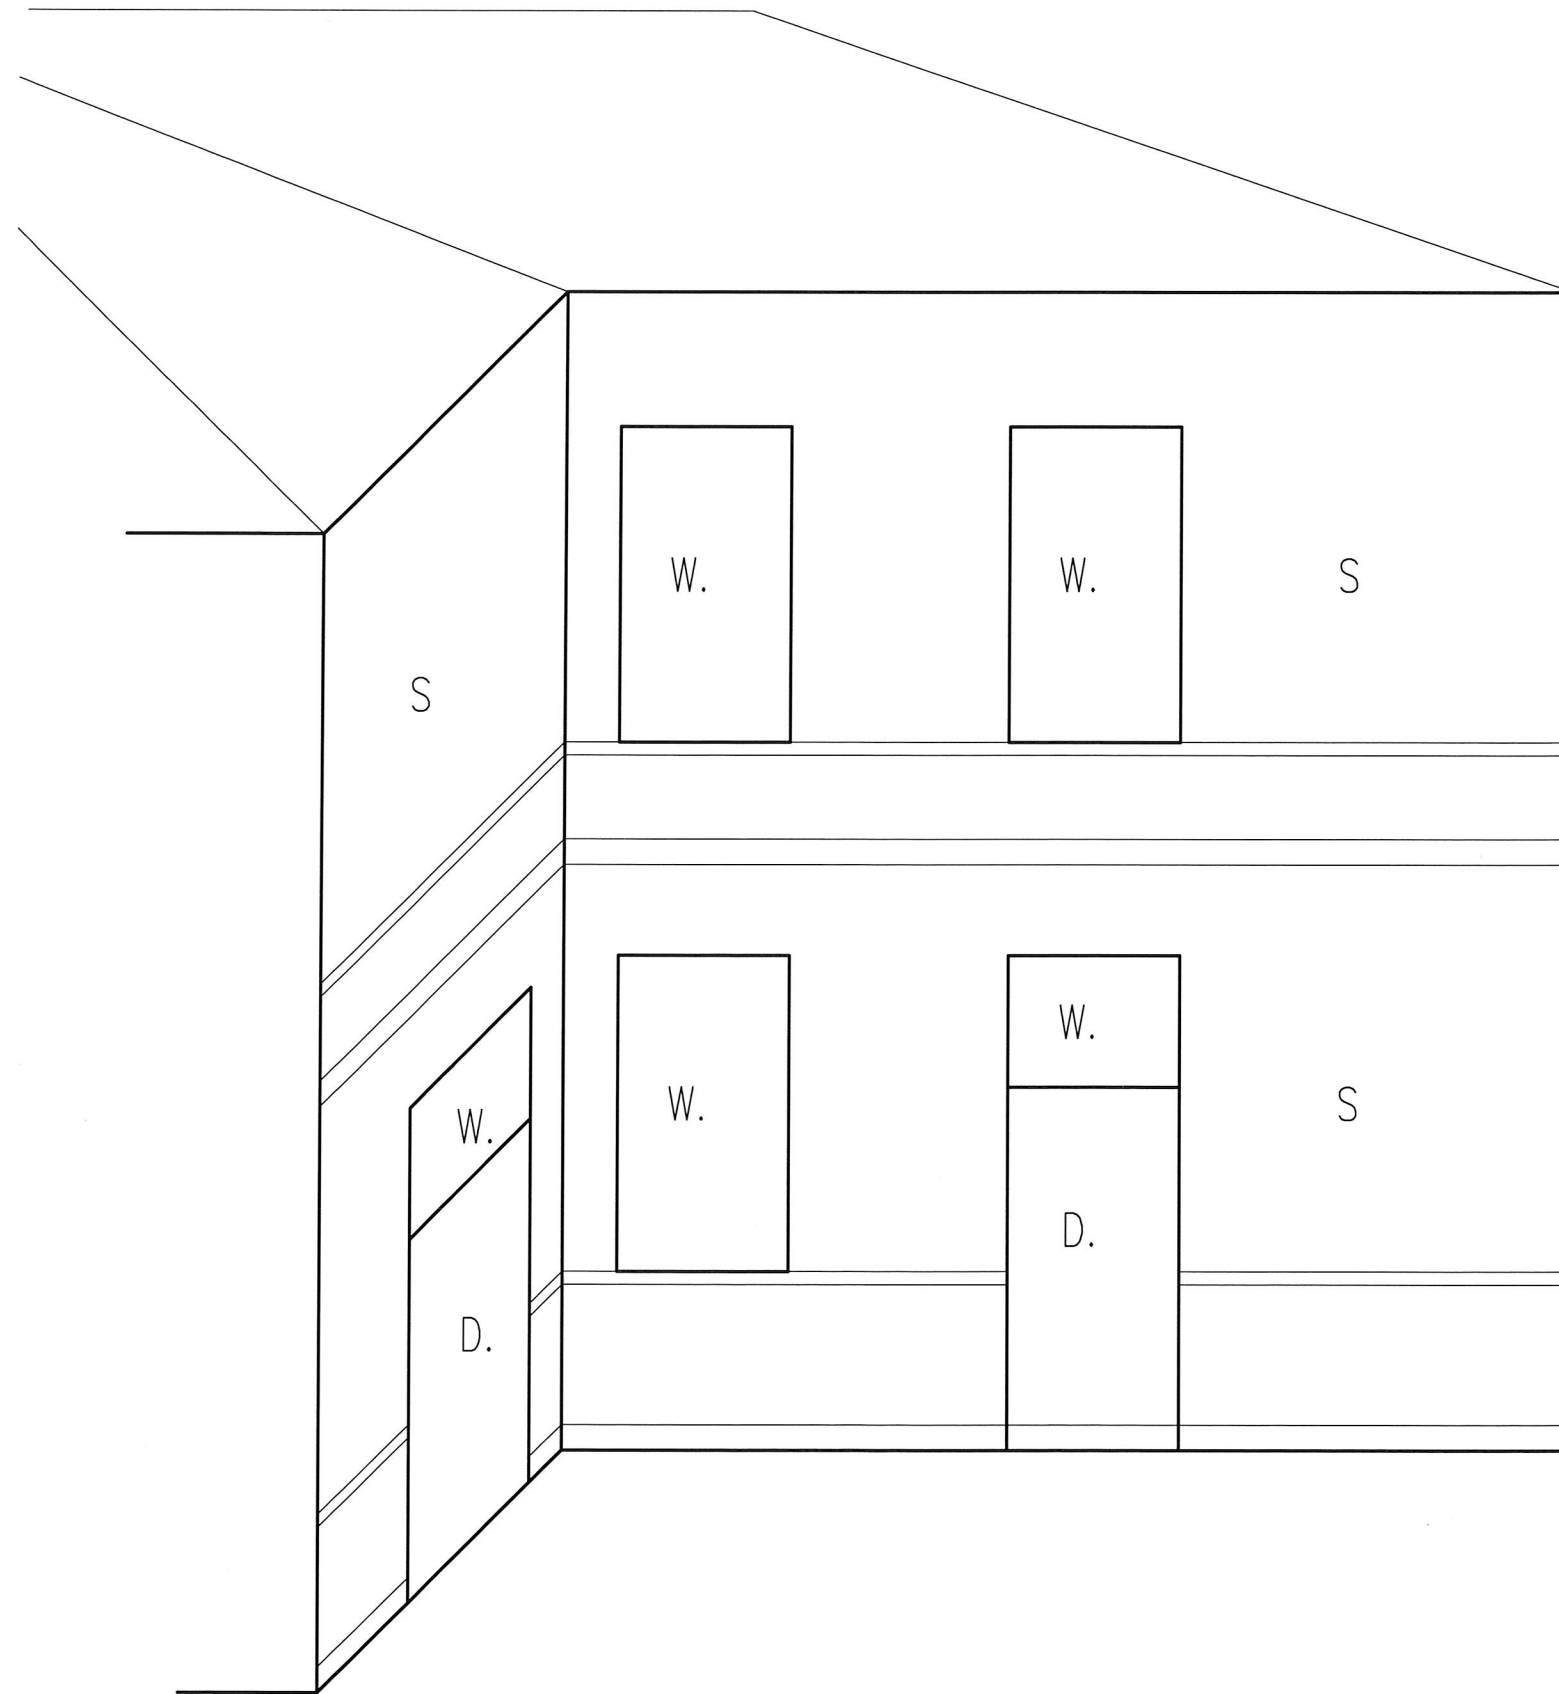

ELEVATION 89
 (SEE SITE ELEVATION REFERENCE PLAN)

Notes

1. This drawing is the copyright of D R Mills & Associates and may not be copied or reproduced without permission.
2. All dimensions to be verified on site by contractor.

KEY
 D – DOOR
 R – RENDER
 r – RAILINGS
 S – STONE
 W – WINDOW

Revisions

Client **ASTER GROUP**

Project **DREWS PARK
 DEVIZES**

Description **SKETCH ELEVATION 89**


Date **MARCH 2020**

Scale **NTS**

Drg No **3740-89**

D R Mills & Associates
 CHARTERED BUILDING SURVEYORS

24 James Street West, Bath, BA1 2BT
 Tel: 01225 443336 www.drmills.co.uk
 Email: drmills@drmill.co.uk

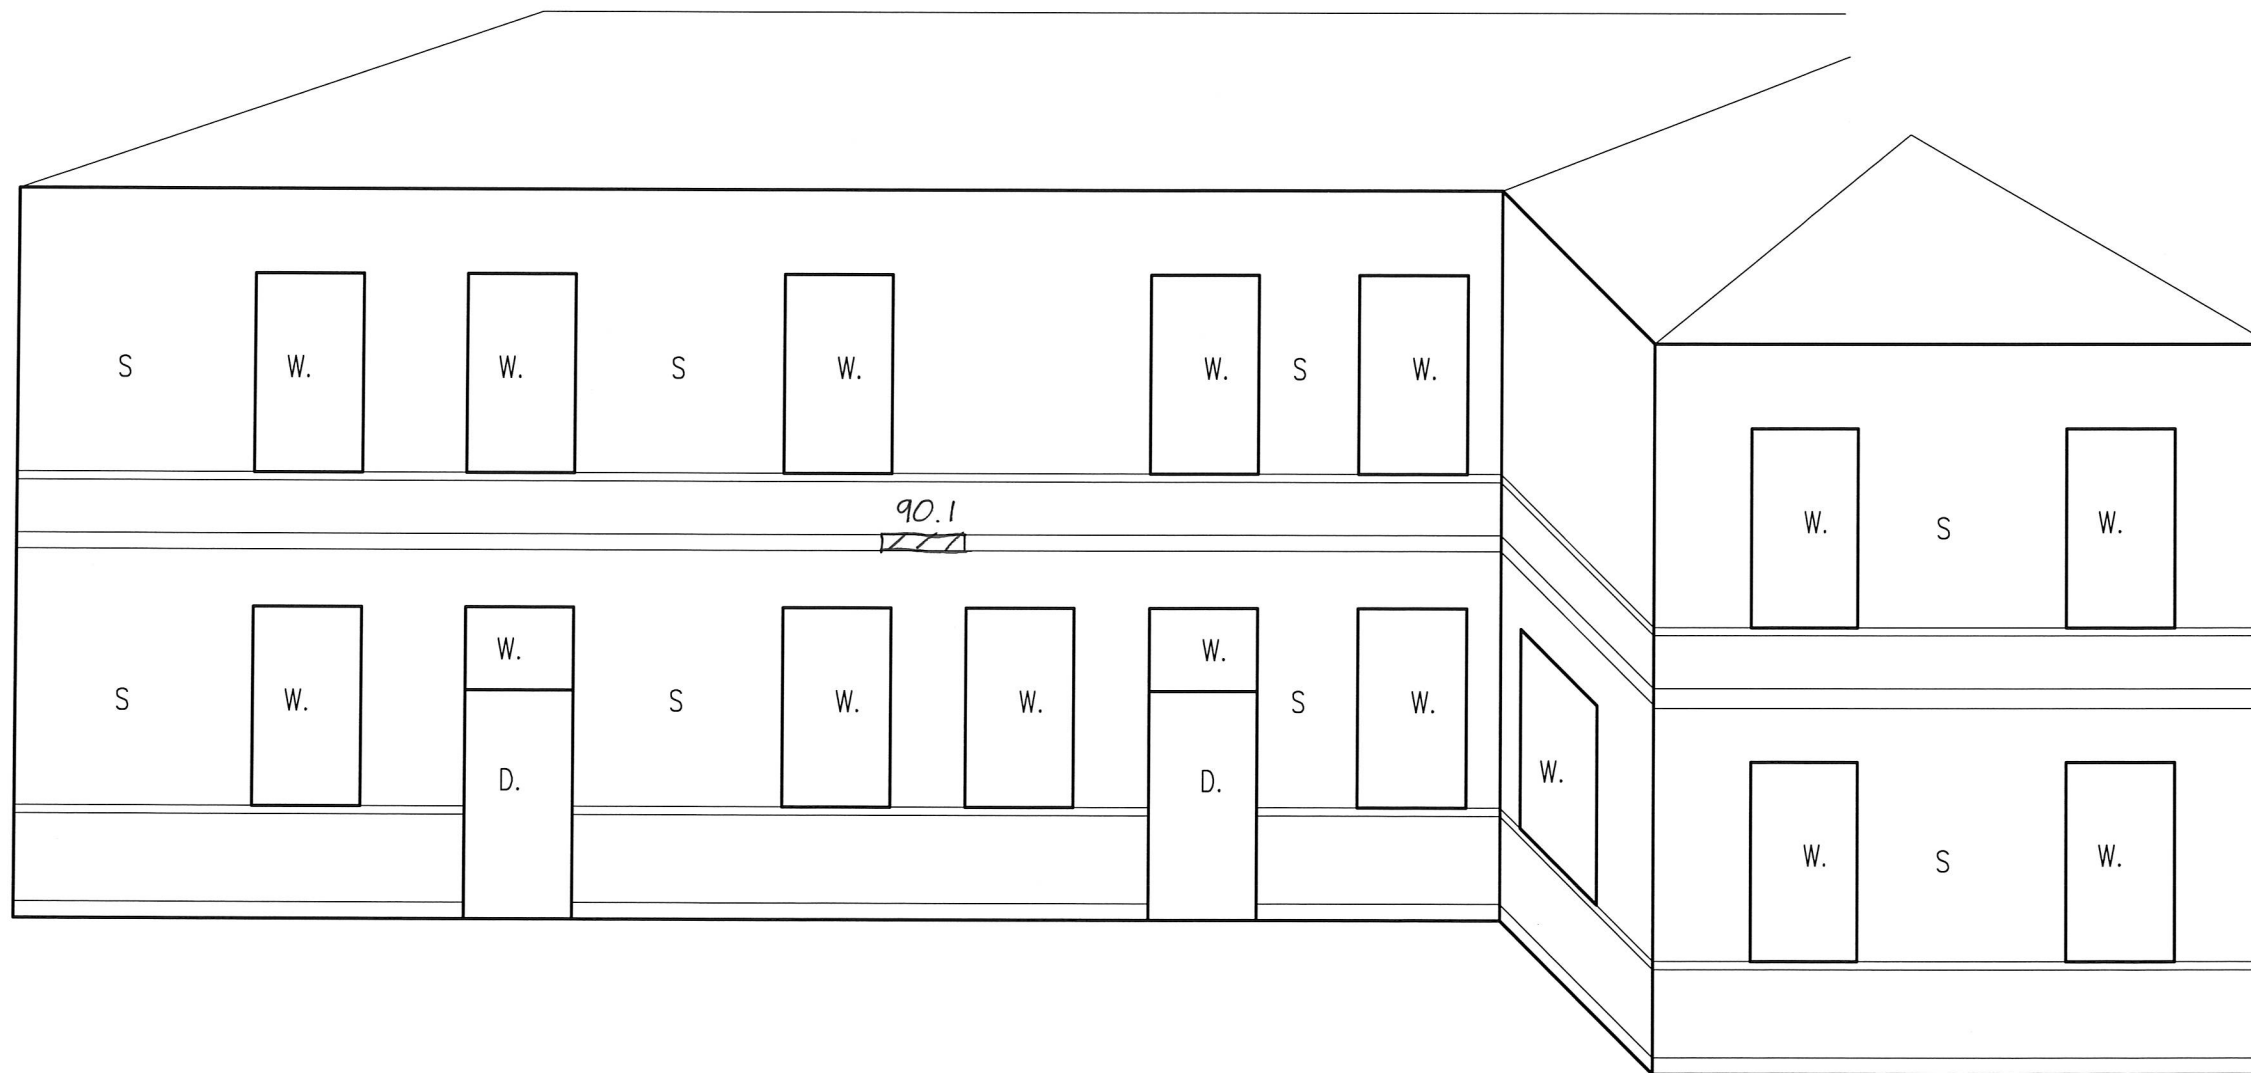

ELEVATION 90
(SEE SITE ELEVATION REFERENCE PLAN)

Notes

1. This drawing is the copyright of D R Mills & Associates and may not be copied or reproduced without permission.
2. All dimensions to be verified on site by contractor.

KEY
 D – DOOR
 R – RENDER
 r – RAILINGS
 S – STONE
 W – WINDOW

Revisions

Client **ASTER GROUP**

Project **DREWS PARK
DEVIZES**

Description **SKETCH ELEVATION 90**

Date **MARCH 2020**

Scale **NTS**

Drg No **3740-90**

D R Mills & Associates
 CHARTERED BUILDING SURVEYORS

24 James Street West, Bath, BA1 2BT
 Tel: 01225 443336 www.drmills.co.uk
 Email: drmills@drmills.co.uk