




Datum 20m  
FRONT ELEVATION NORTH EAST

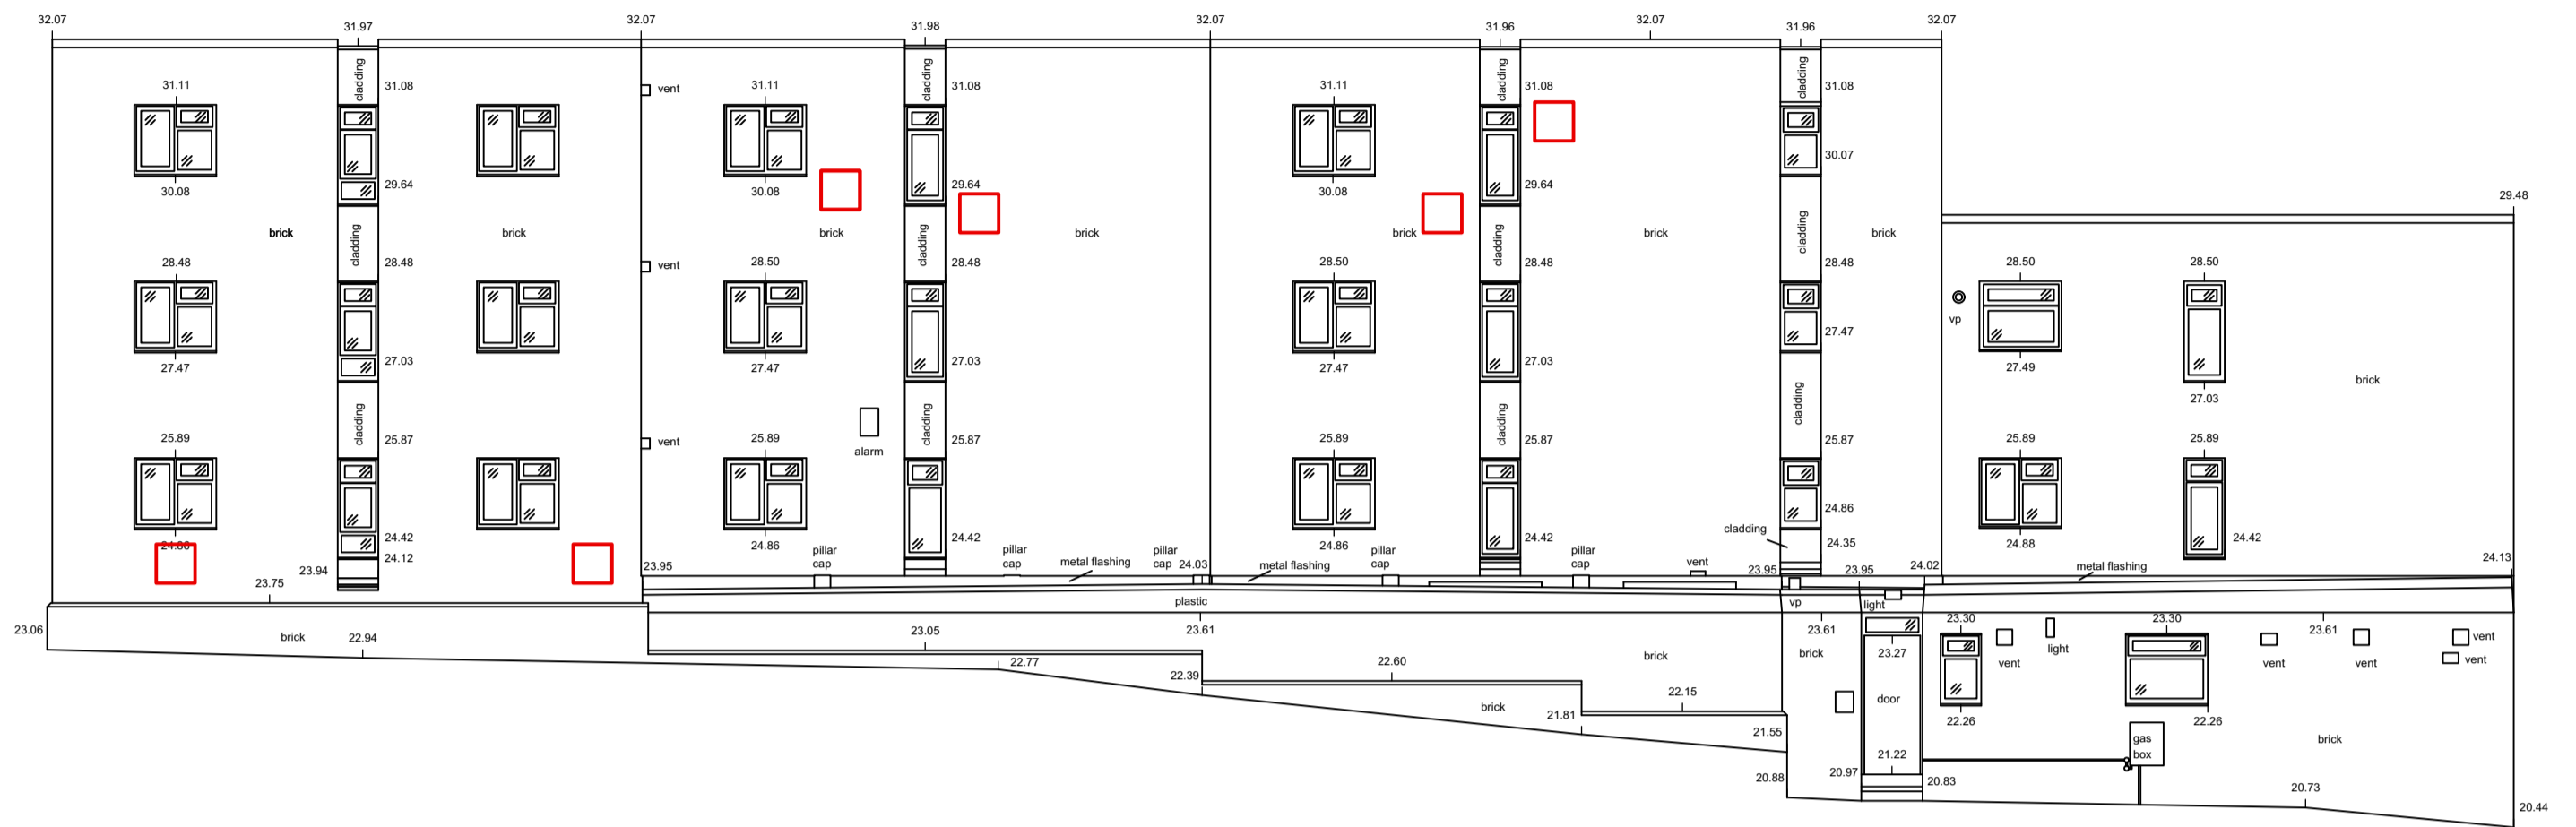

Datum 20m  
RIGHT HAND SIDE ELEVATION NORTH WEST

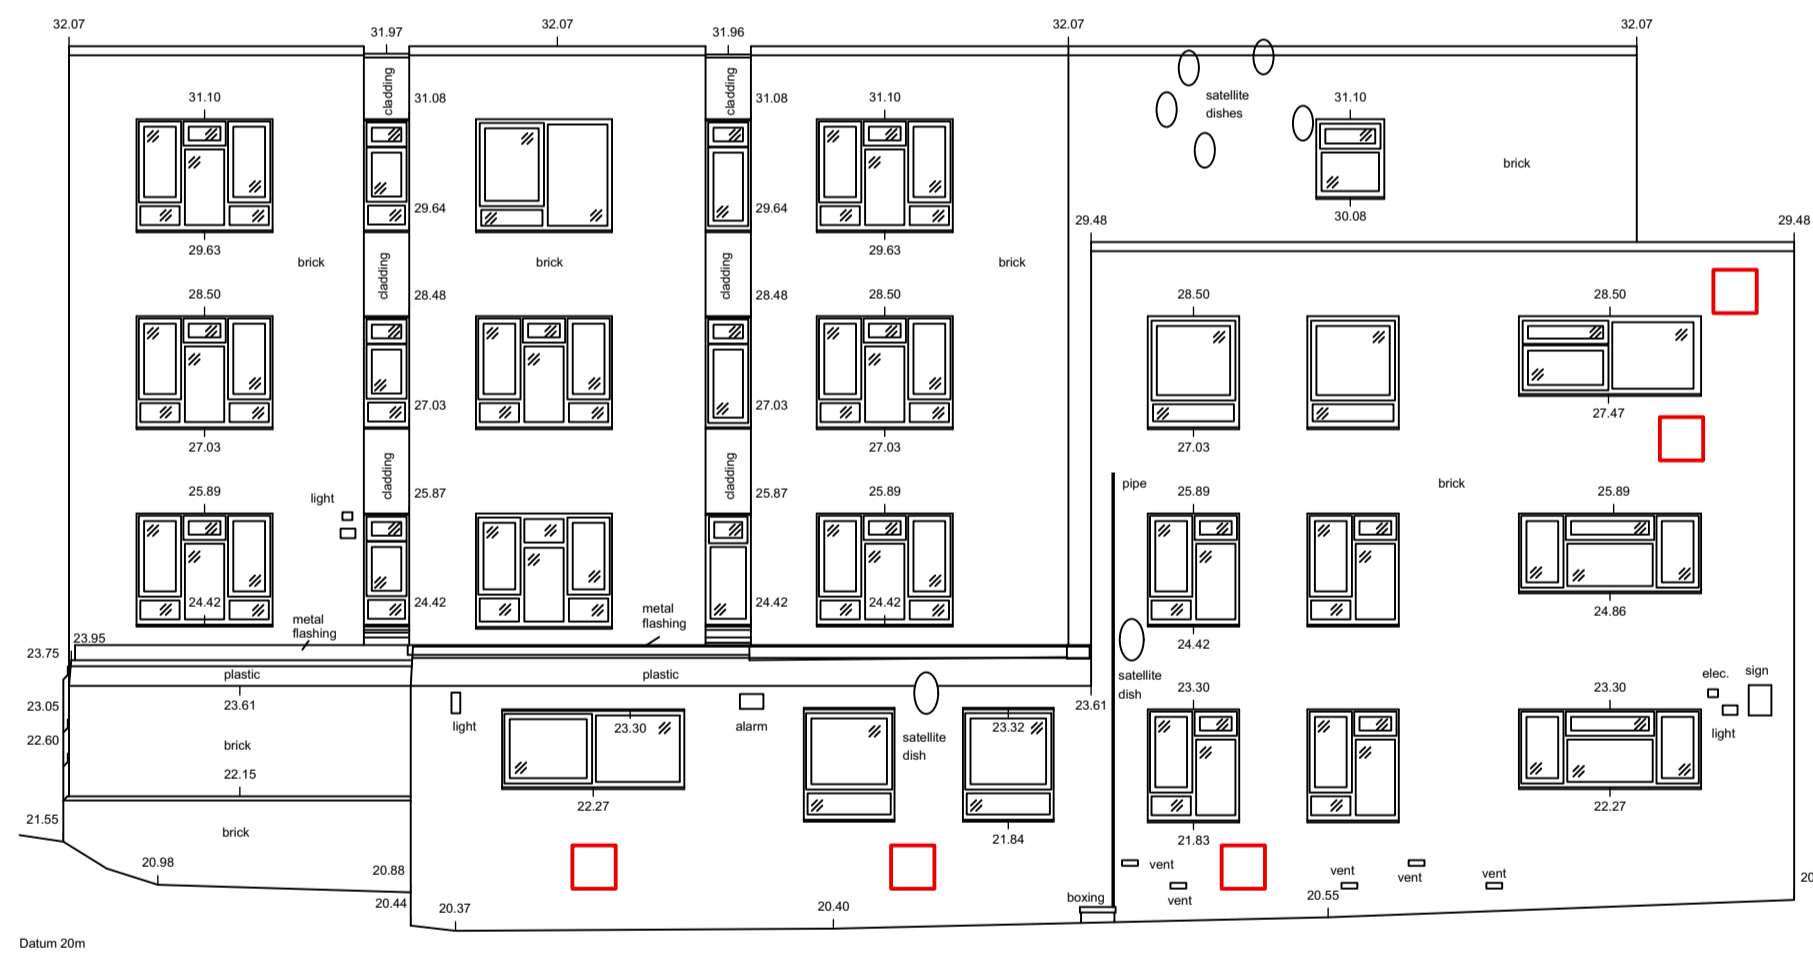

Datum 20m  
REAR ELEVATION SOUTH WEST

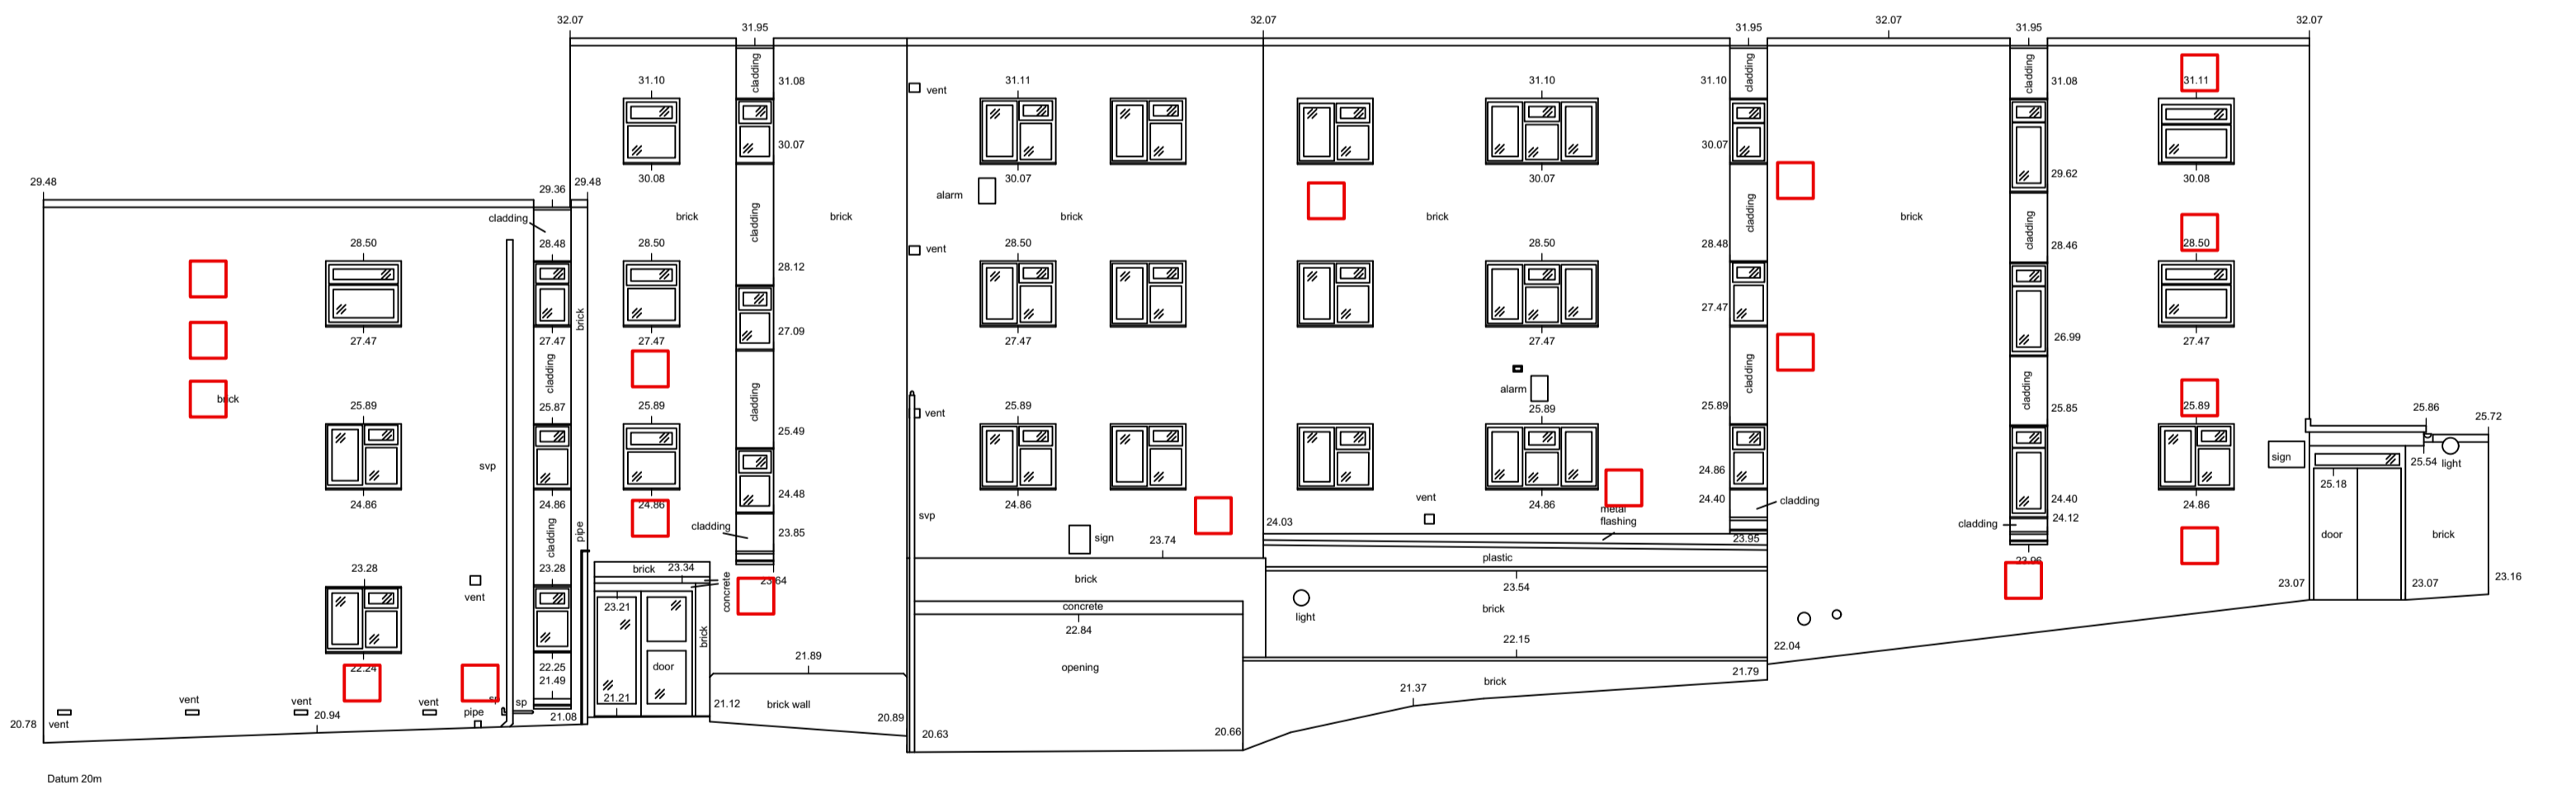

Datum 20m  
LEFT HAND SIDE ELEVATION SOUTH EAST